


REFER TO NOTES BELOW FOR MAX. CANTILEVER LENGTH.

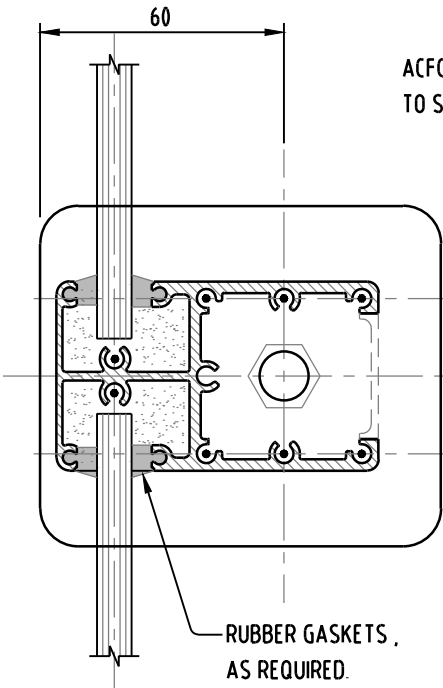

**AFG2 BASEPLATE**  
(SCALE 1:2)

NOTE : ADDITIONAL REQUIREMENTS FOR TOUGHENED SAFETY GLASS ARE REQUIRED WHERE BALUSTRADE IS MORE THAN 5 metres ABOVE FLOOR / GROUND. REFER AS. 1288 / AMDT 2 / 2011-11-11, CLAUSE 3.8

**AFG2 WITH PRR HANDRAIL (1:2)**  
DESIGN HORIZONTAL LIVE LOAD = 0.75 kN/m


APPLICABLE FOR WIND REGION A TO AS.1170.2,  
TERRAIN CATEGORY 2 IN ACCORDANCE WITH AS.1170.2  
FOR BALUSTRADE WITH 100 mm MAX. GLASS CANTILEVER -  
REGION A MAXIMUM BUILDING HEIGHT = 30 metres

APPLICABLE FOR WIND REGIONS B TO AS.1170.2,  
TERRAIN CATEGORY 3 IN ACCORDANCE WITH AS.1170.2  
FOR BALUSTRADE WITH 100 mm MAX. GLASS CANTILEVER -  
REGION B MAXIMUM BUILDING HEIGHT = 15 metres

APPLICABLE FOR WIND REGION A TO AS.1170.2,  
TERRAIN CATEGORY 3 IN ACCORDANCE WITH AS.1170.2  
FOR BALUSTRADE WITH OVER 100 mm MAX. AND UP TO 700 mm MAX.  
GLASS CANTILEVER - REGION A MAXIMUM BUILDING HEIGHT = 10 metres

GMC COMBO MOUNT.

1050 MAX.

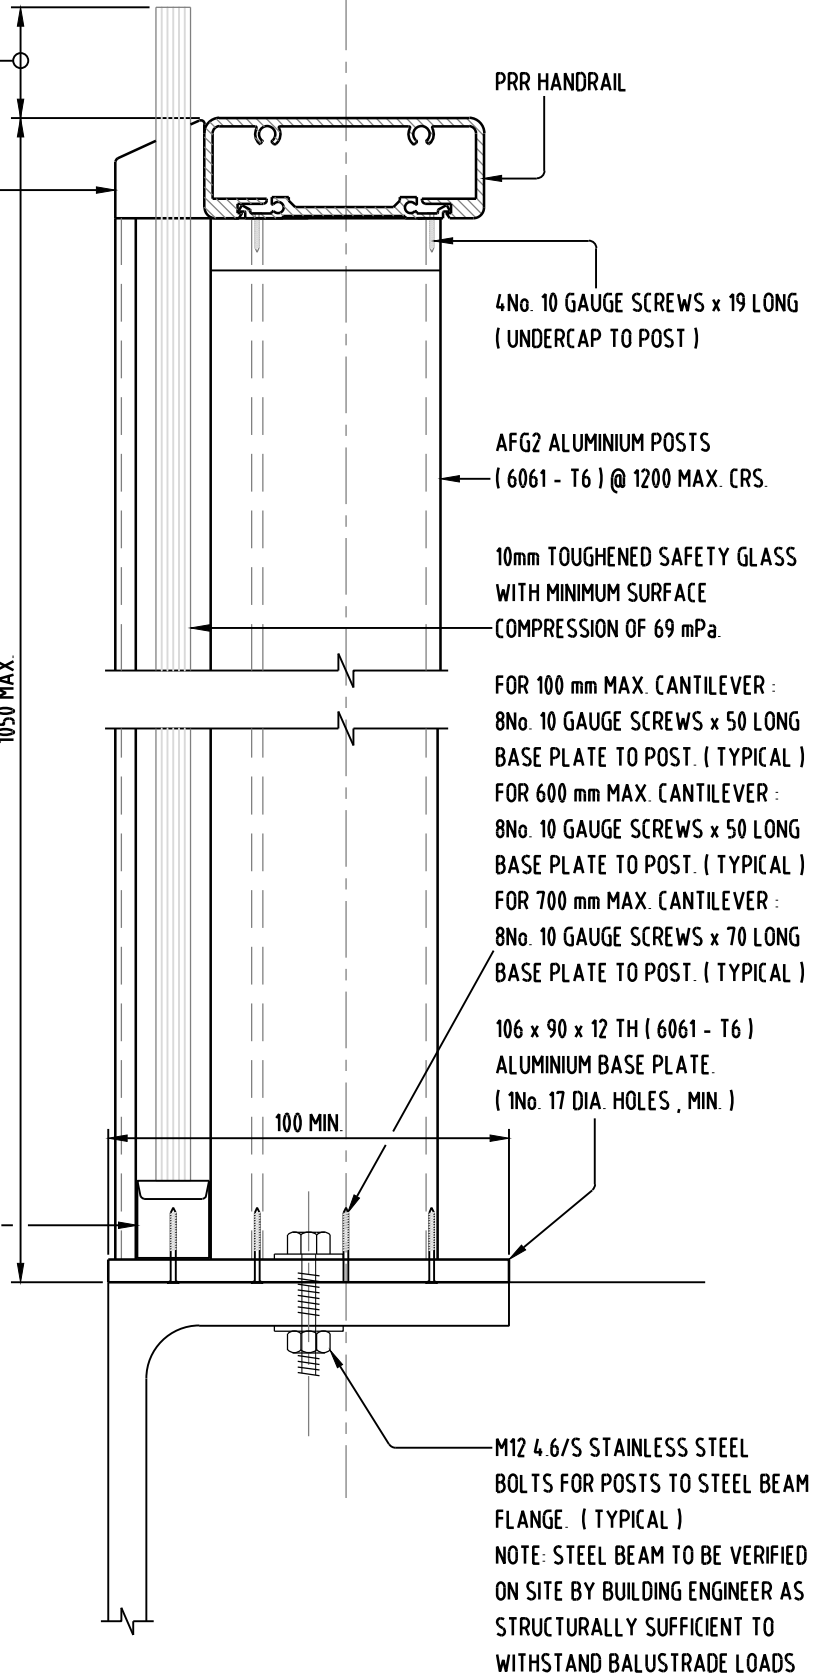

B	REFERENCE FOR GLAZING ABOVE 5m AMENDED	24.11.2014
A	ISSUED FOR CONSTRUCTION	9.01.2014
REV	COMMENTS	DATE

ALPHA SUITE , AFG2 WITH PRR HANDRAIL  
FRAMELESS BALUSTRADE

STEEL MOUNT

DRG. No. 16996 - S - S05

REV. B

**AXIOM GROUP**

P.O. BOX 94 , WERRIBEE. VIC. 3030  
PH. 1300 652 336 EMAIL. sales@axiomgroup.com.au  
FAX. 1300 611 789 WEB. axiomgroup.com.au

DESIGNED	R.C.	DATE	JAN '14
DRAWN	AB	SCALE	1:2
REF No		ROLL No.	

**CLIVE STEEL PARTNERS PTY LTD**  
CONSULTING ENGINEERS - STRUCTURAL & CIVIL



BUILDING 6  
62/195 WELLINGTON ROAD  
CLAYTON, VICTORIA  
AUSTRALIA. 3168  
Telephone (03) 9545 0223  
Facsimile (03) 9545 3022  
Email csp@clivesteele.com.au  
A.C.N. 005 363 735 A.B.N. 92 627 427 761