


**APR 'BSQP' BASEPLATE**  
( SCALE 1:2 )

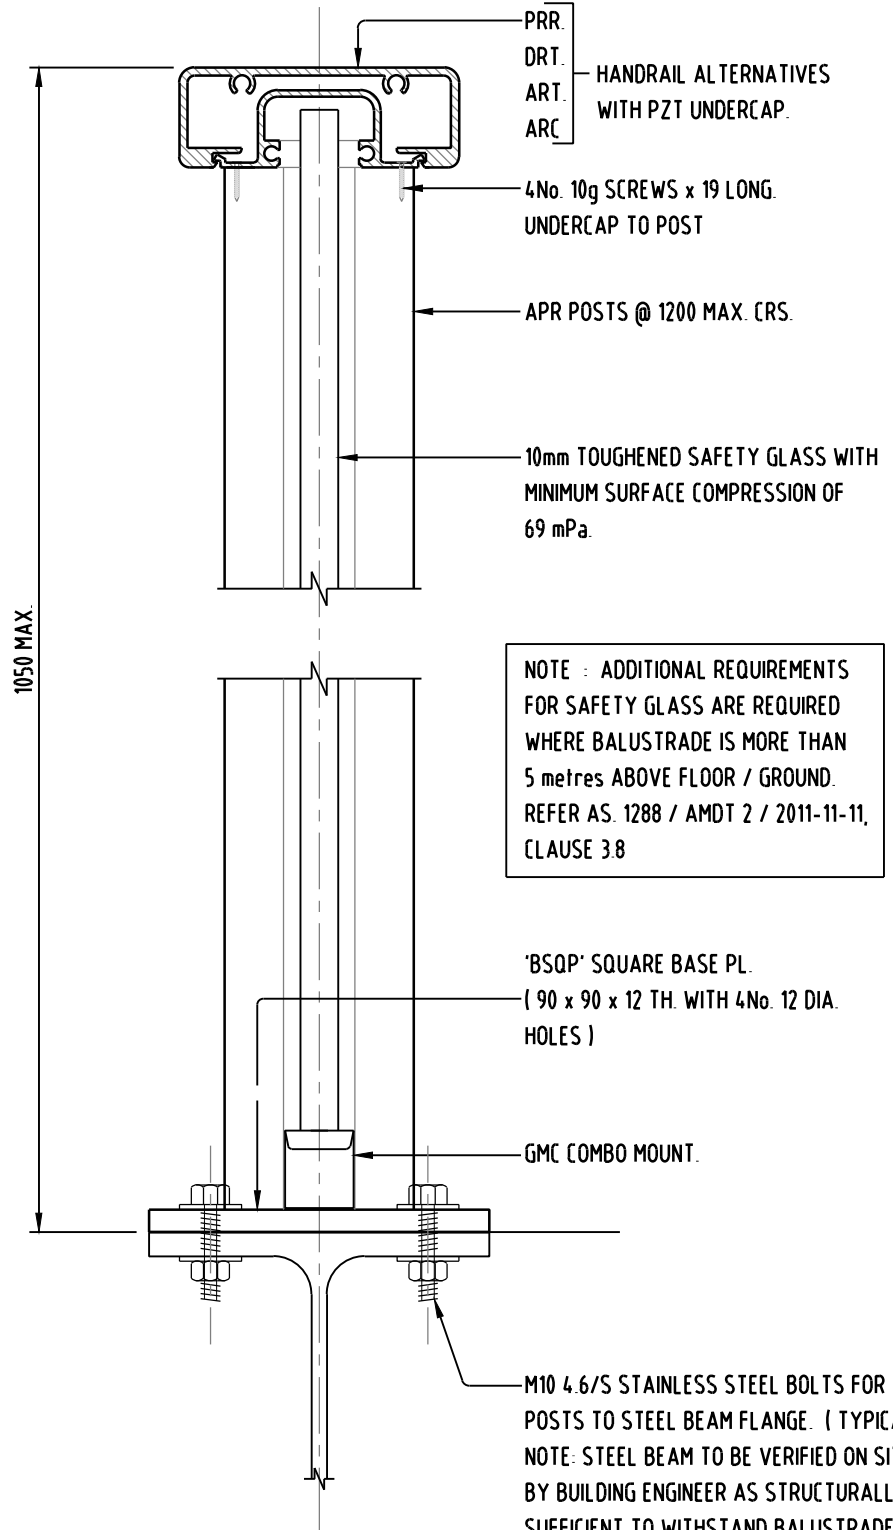

NOTE : ADDITIONAL REQUIREMENTS FOR SAFETY GLASS ARE REQUIRED WHERE BALUSTRADE IS MORE THAN 5 metres ABOVE FLOOR / GROUND. REFER AS. 1288 / AMDT 2 / 2011-11-11, CLAUSE 3.8

**APR ( SCALE 1:2 )**

DESIGN HORIZONTAL LIVE LOAD = 0.75 kN/m  
APPLICABLE FOR WIND REGIONS A & B TO AS.1170 , TERRAIN CATEGORY 2  
REGION A MAXIMUM BUILDING HEIGHT 50 m  
REGION B MAXIMUM BUILDING HEIGHT 6 m

C	REFERENCE FOR GLAZING ABOVE 5m AMENDED	24.11.2014
B	BASE PLATE BEARING AMENDED	28.02.2014
A	ISSUED FOR CONSTRUCTION	9.01.2014
REV	COMMENTS	DATE

<b>AXIOM GROUP</b> P.O. BOX 94 , WERRIBEE. VIC. 3030 PH. 1300 652 336    EMAIL. sales@axiomgroup.com.au FAX. 1300 611 789    WEB. axiomgroup.com.au	
DESIGNED	IKF    DATE    JAN '14
DRAWN	AB    SCALE    1:2
REF No	ROLL No.

**CLIVE STEELE PARTNERS PTY LTD**  
CONSULTING ENGINEERS - STRUCTURAL & CIVIL



BUILDING 6  
62/195 WELLINGTON ROAD  
CLAYTON, VICTORIA  
AUSTRALIA. 3168  
Telephone (03) 9545 0223  
Facsimile (03) 9545 3022  
Email csp@clivesteele.com.au  
A.C.N. 005 363 735    A.B.N. 92 627 427 761

<b>NEO SUITE , APR SEMI - FRAMELESS BALUSTRADE</b>	
<b>STEEL MOUNT</b>	
DRG. No.	16996 - S - S03
REV.	C