
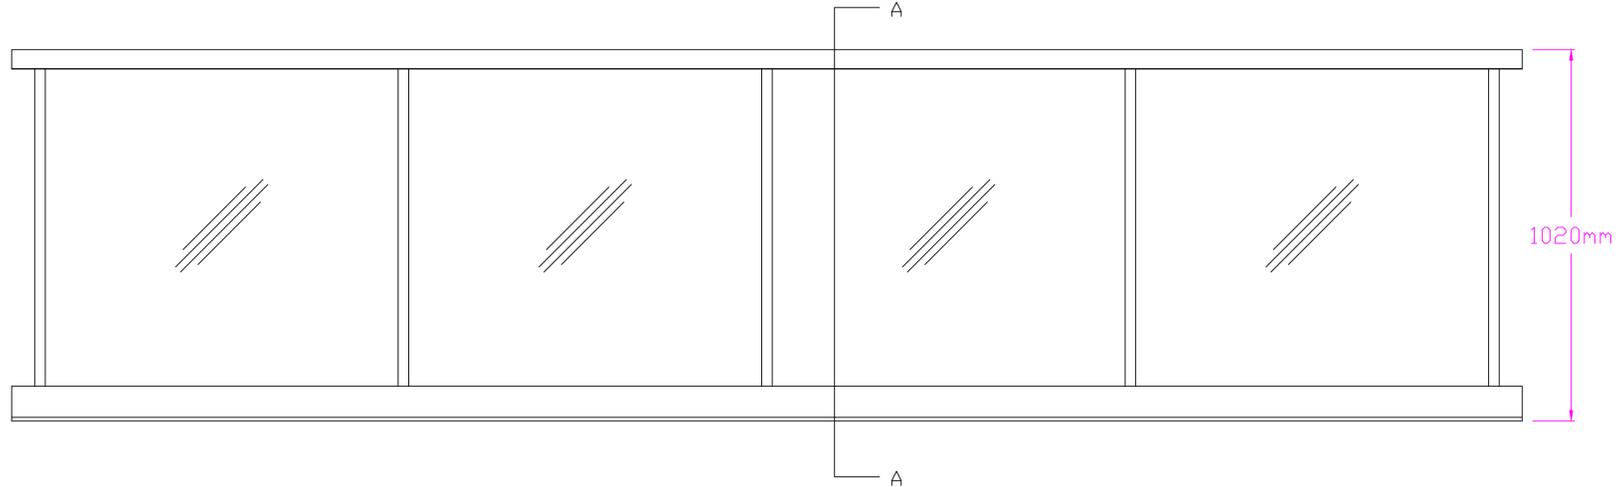



Section A - A  
Scale 1:1

Elevation  
Scale 1:10

Elevations are for illustration purpose only.

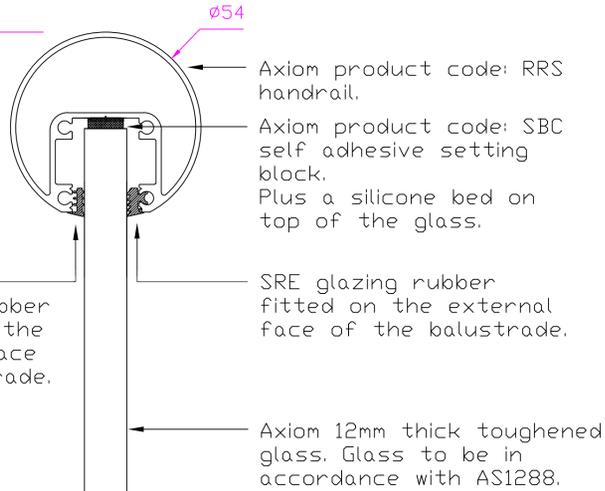

Isometric view  
Scale 1:10

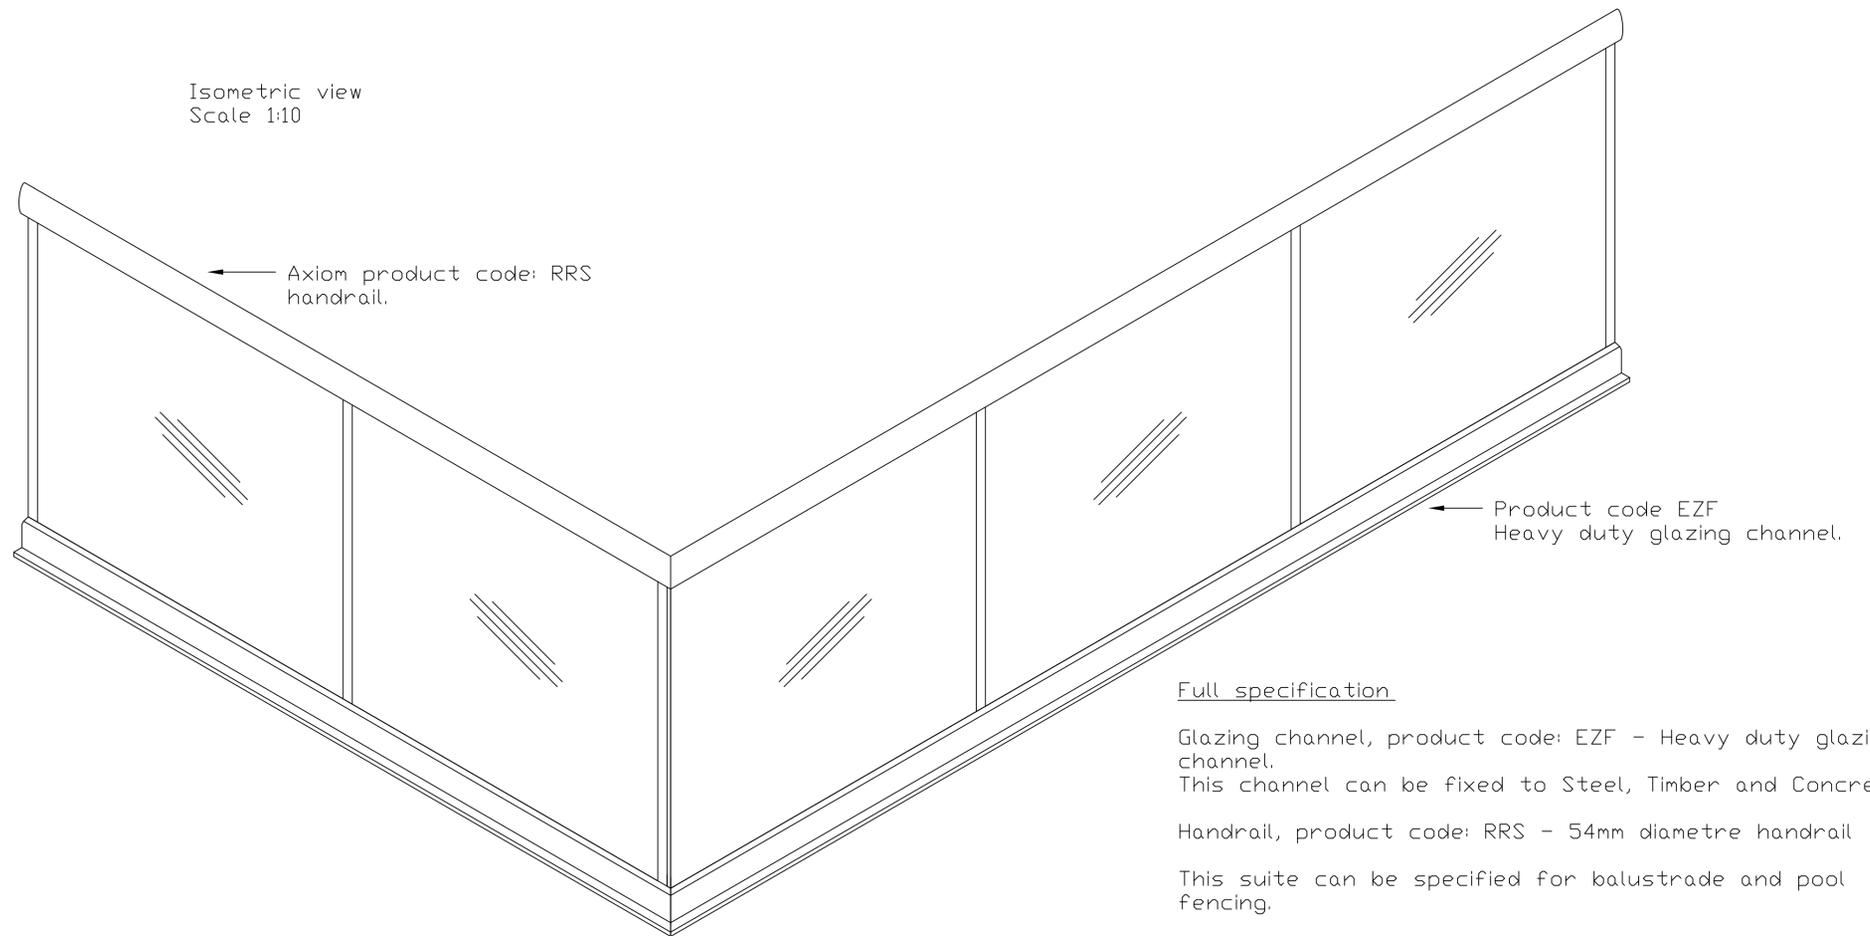

SWE 35  
glazing rubber  
fitted on the  
internal face  
of balustrade.

SRE glazing rubber  
fitted on the external  
face of the balustrade.

Axiom 12mm thick toughened  
glass. Glass to be in  
accordance with AS1288.

1020mm

SRE  
glazing rubber  
fitted to the  
internal face  
of balustrade

SRE glazing rubber  
fitted to the external  
face of the balustrade

Axiom product code: EZF  
Heavy duty glazing channel,  
with EVF side clip beads.

Axiom non shrink grout.

Axiom product code: SBS  
Glass setting block.

98

90

Full specification

Glazing channel, product code: EZF - Heavy duty glazing channel.  
This channel can be fixed to Steel, Timber and Concrete.

Handrail, product code: RRS - 54mm diameter handrail

This suite can be specified for balustrade and pool fencing.

Glass: 12mm thick toughened, maximum width of each glass panel is 1200mm

Glass setting blocks, product code: SBS, size 50mm long x 18.8mm wide x 16.6mm high, 2n° required per glass panel.

Handrail setting block, product code SBC, size 25mm x 10mm x 3mm thick.

Read this drawing in conjunction with the relevant engineering drawings. All products must be installed as specified by the engineer.



Style: AxiLume Frameless Balustrade  
Suite: Metropolis Base Mounted  
Product: EZF glazing channel with RRS handrail.

Scale as shown @ A1  
Paper Size: A1  
Unless otherwise stated all dimensions are in MM

Drawing n°. SD6001-608  
Drawn by: C. Richardson  
Date: 31 / 3 / 2015

Checked by: CM  
Revision:

Job N°.   
Drawing type: Suite drawing  
This drawing has been produced using AutoCAD LT 2015

Proprietary and Confidential  
This drawing remains the sole property of Axiom Group Pty Ltd. It must not be reproduced in part or in whole without consent from the Directors. Axiom reserves the right to amend drawings in the interest of continuous improvement. E & D E