
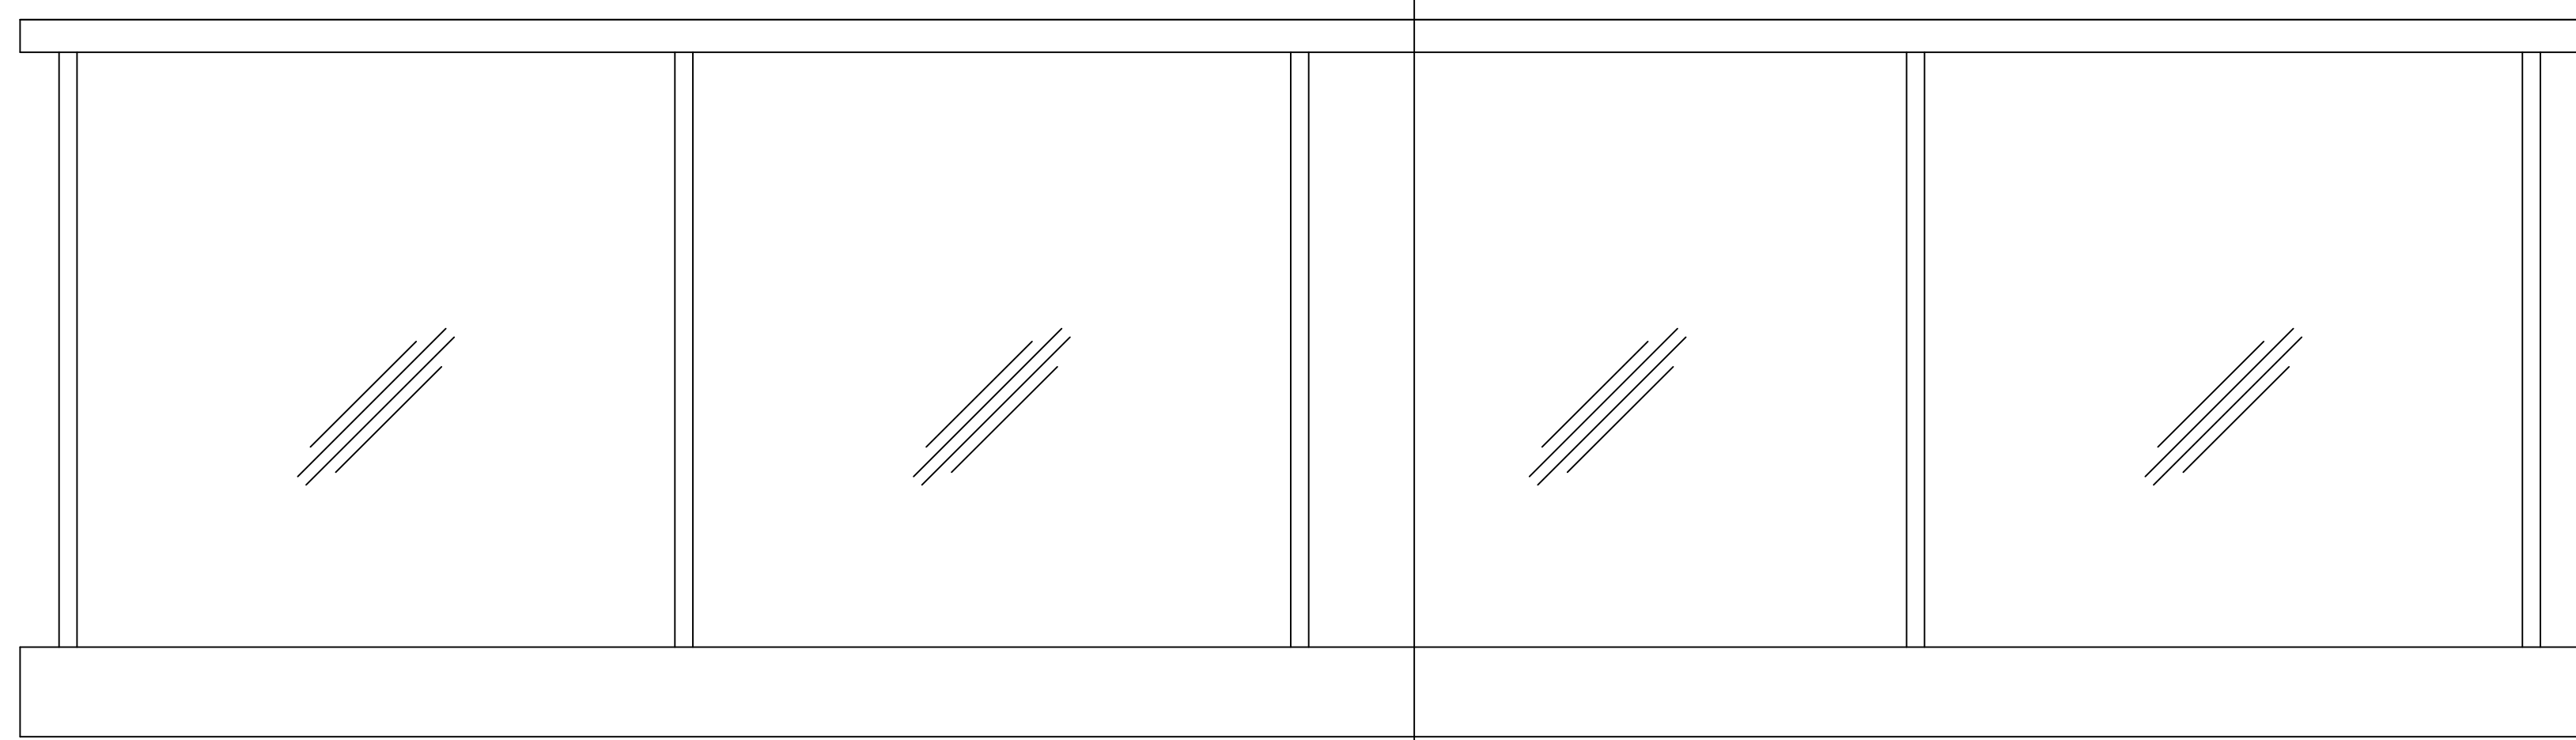


Section A - A
Scale 1:1

Elevation
Scale 1:10

Elevations are for illustration purpose only.

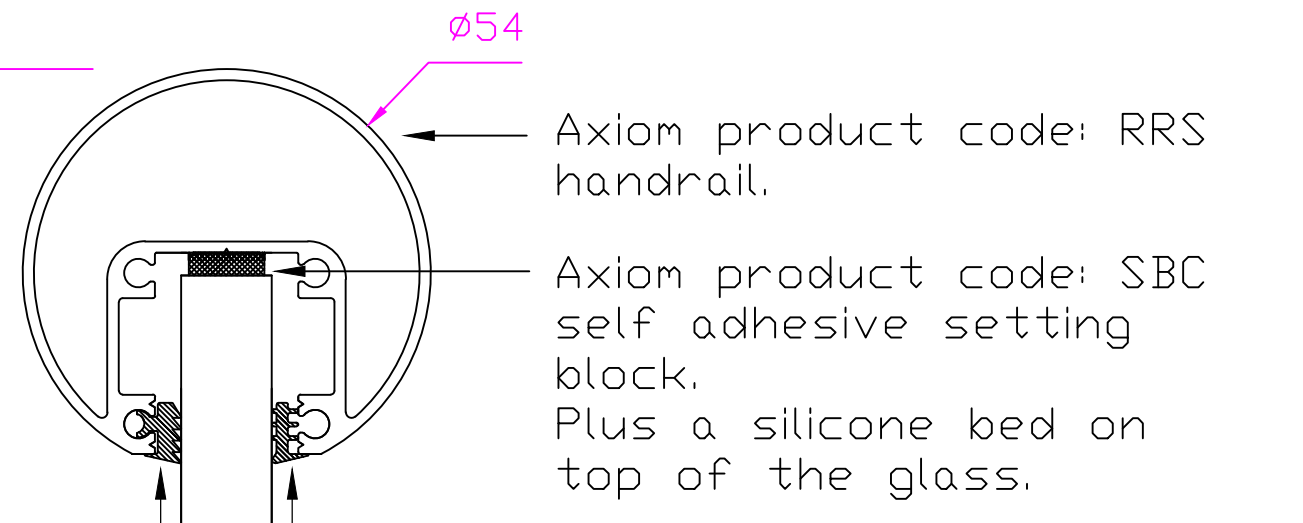


SRE
glazing rubber
fitted on the
external face
of balustrade.

SWE 35
glazing rubber fitted
on the internal face
of balustrade.

Axiom 12mm thick toughened
glass. Glass to be in
accordance with AS1288.

Isometric view
Scale 1:10

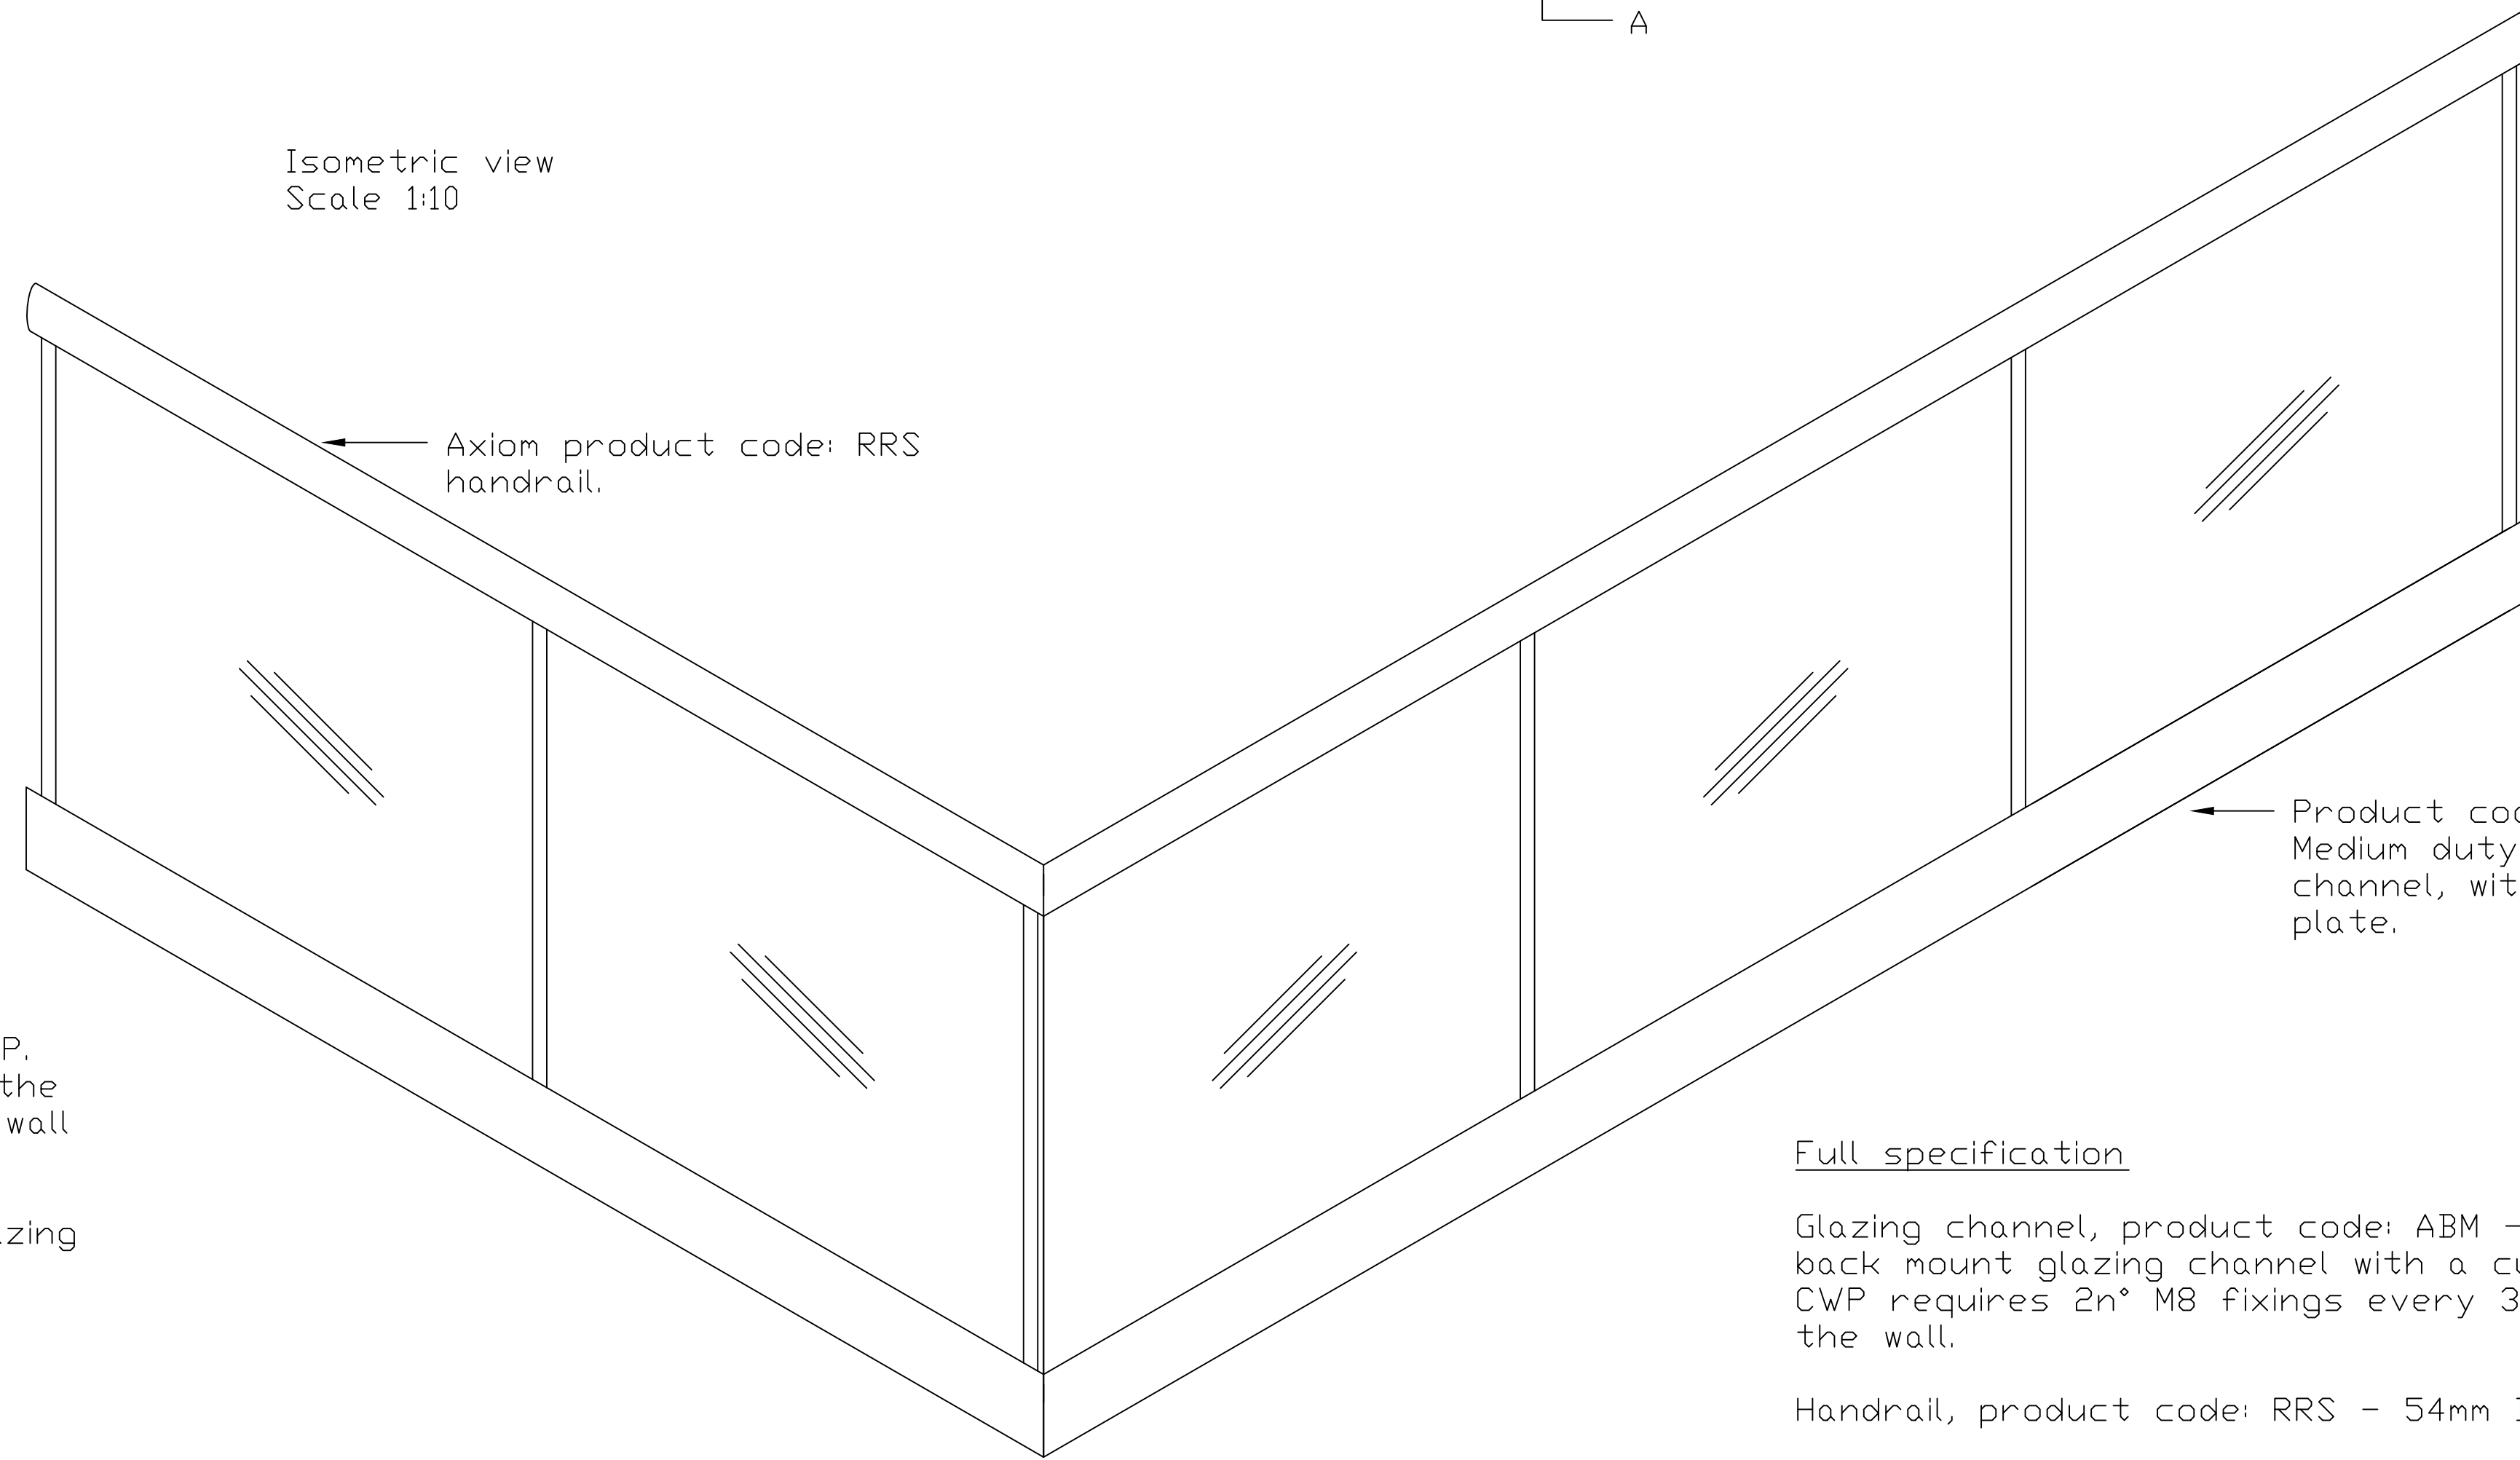

1050mm

Bead of
silicone to
seal the
front of the
ABM - SCP.

Axiom product code:
ADST glazing rubber.

Axiom product code: ABM - SCP.
This product has two parts the
SCP face plate and the CWP wall
plate.

Medium duty back mounted glazing
channel.

ABM - (SCP)
Square
face
plate

Axiom product code: ADST

Axiom product code: SBC
self adhesive setting
block.

Axiom product code: ABM - (CWP)
Wall plate

141

9

55

Read this drawing in conjunction
with the relevant engineering
drawings. All products must be
installed as specified by the
engineer.

Full specification

Glazing channel, product code: ABM - SCP - Medium duty
back mount glazing channel with a curved face plate. The
CWP requires 2n° M8 fixings every 300mm to fix it the
the wall.

Handrail, product code: RRS - 54mm Diametre handrail

Glass: 12mm thick toughened, maximum width of each glass
panel is 1200mm

Double sided glazing tape, product code: ADST, size 12mm
wide x 2.3mm thick. Double sided tape is required at the
bottom and side of the back mount channel.

Setting blocks, product code SBC, size 25mm x 10mm x 3mm
thick.



Style: AxiLume Frameless Balustrade
Suite: Metropolis Side Mounted Suite
Product: ABM - SCP Back mount glazing
channel with RRS handrail.

Scale as shown @ A1
Paper Size: A1
Unless otherwise stated all
dimensions are in MM

Drawing n°. SD6001-612
Drawn by: C. Richardson
Date:
31 / 3 / 2015

Checked by: CM
Revision:

Job N°.
Drawing type: Suite drawing
This drawing has been produced
using AutoCAD LT 2015

Proprietary and Confidential
This drawing remains the sole property of Axiom
Group Pty Ltd. It must not be reproduced in part or in
whole without consent from the Directors. Axiom
reserves the right to amend drawings in the interest
of continuous improvement. E & D E