
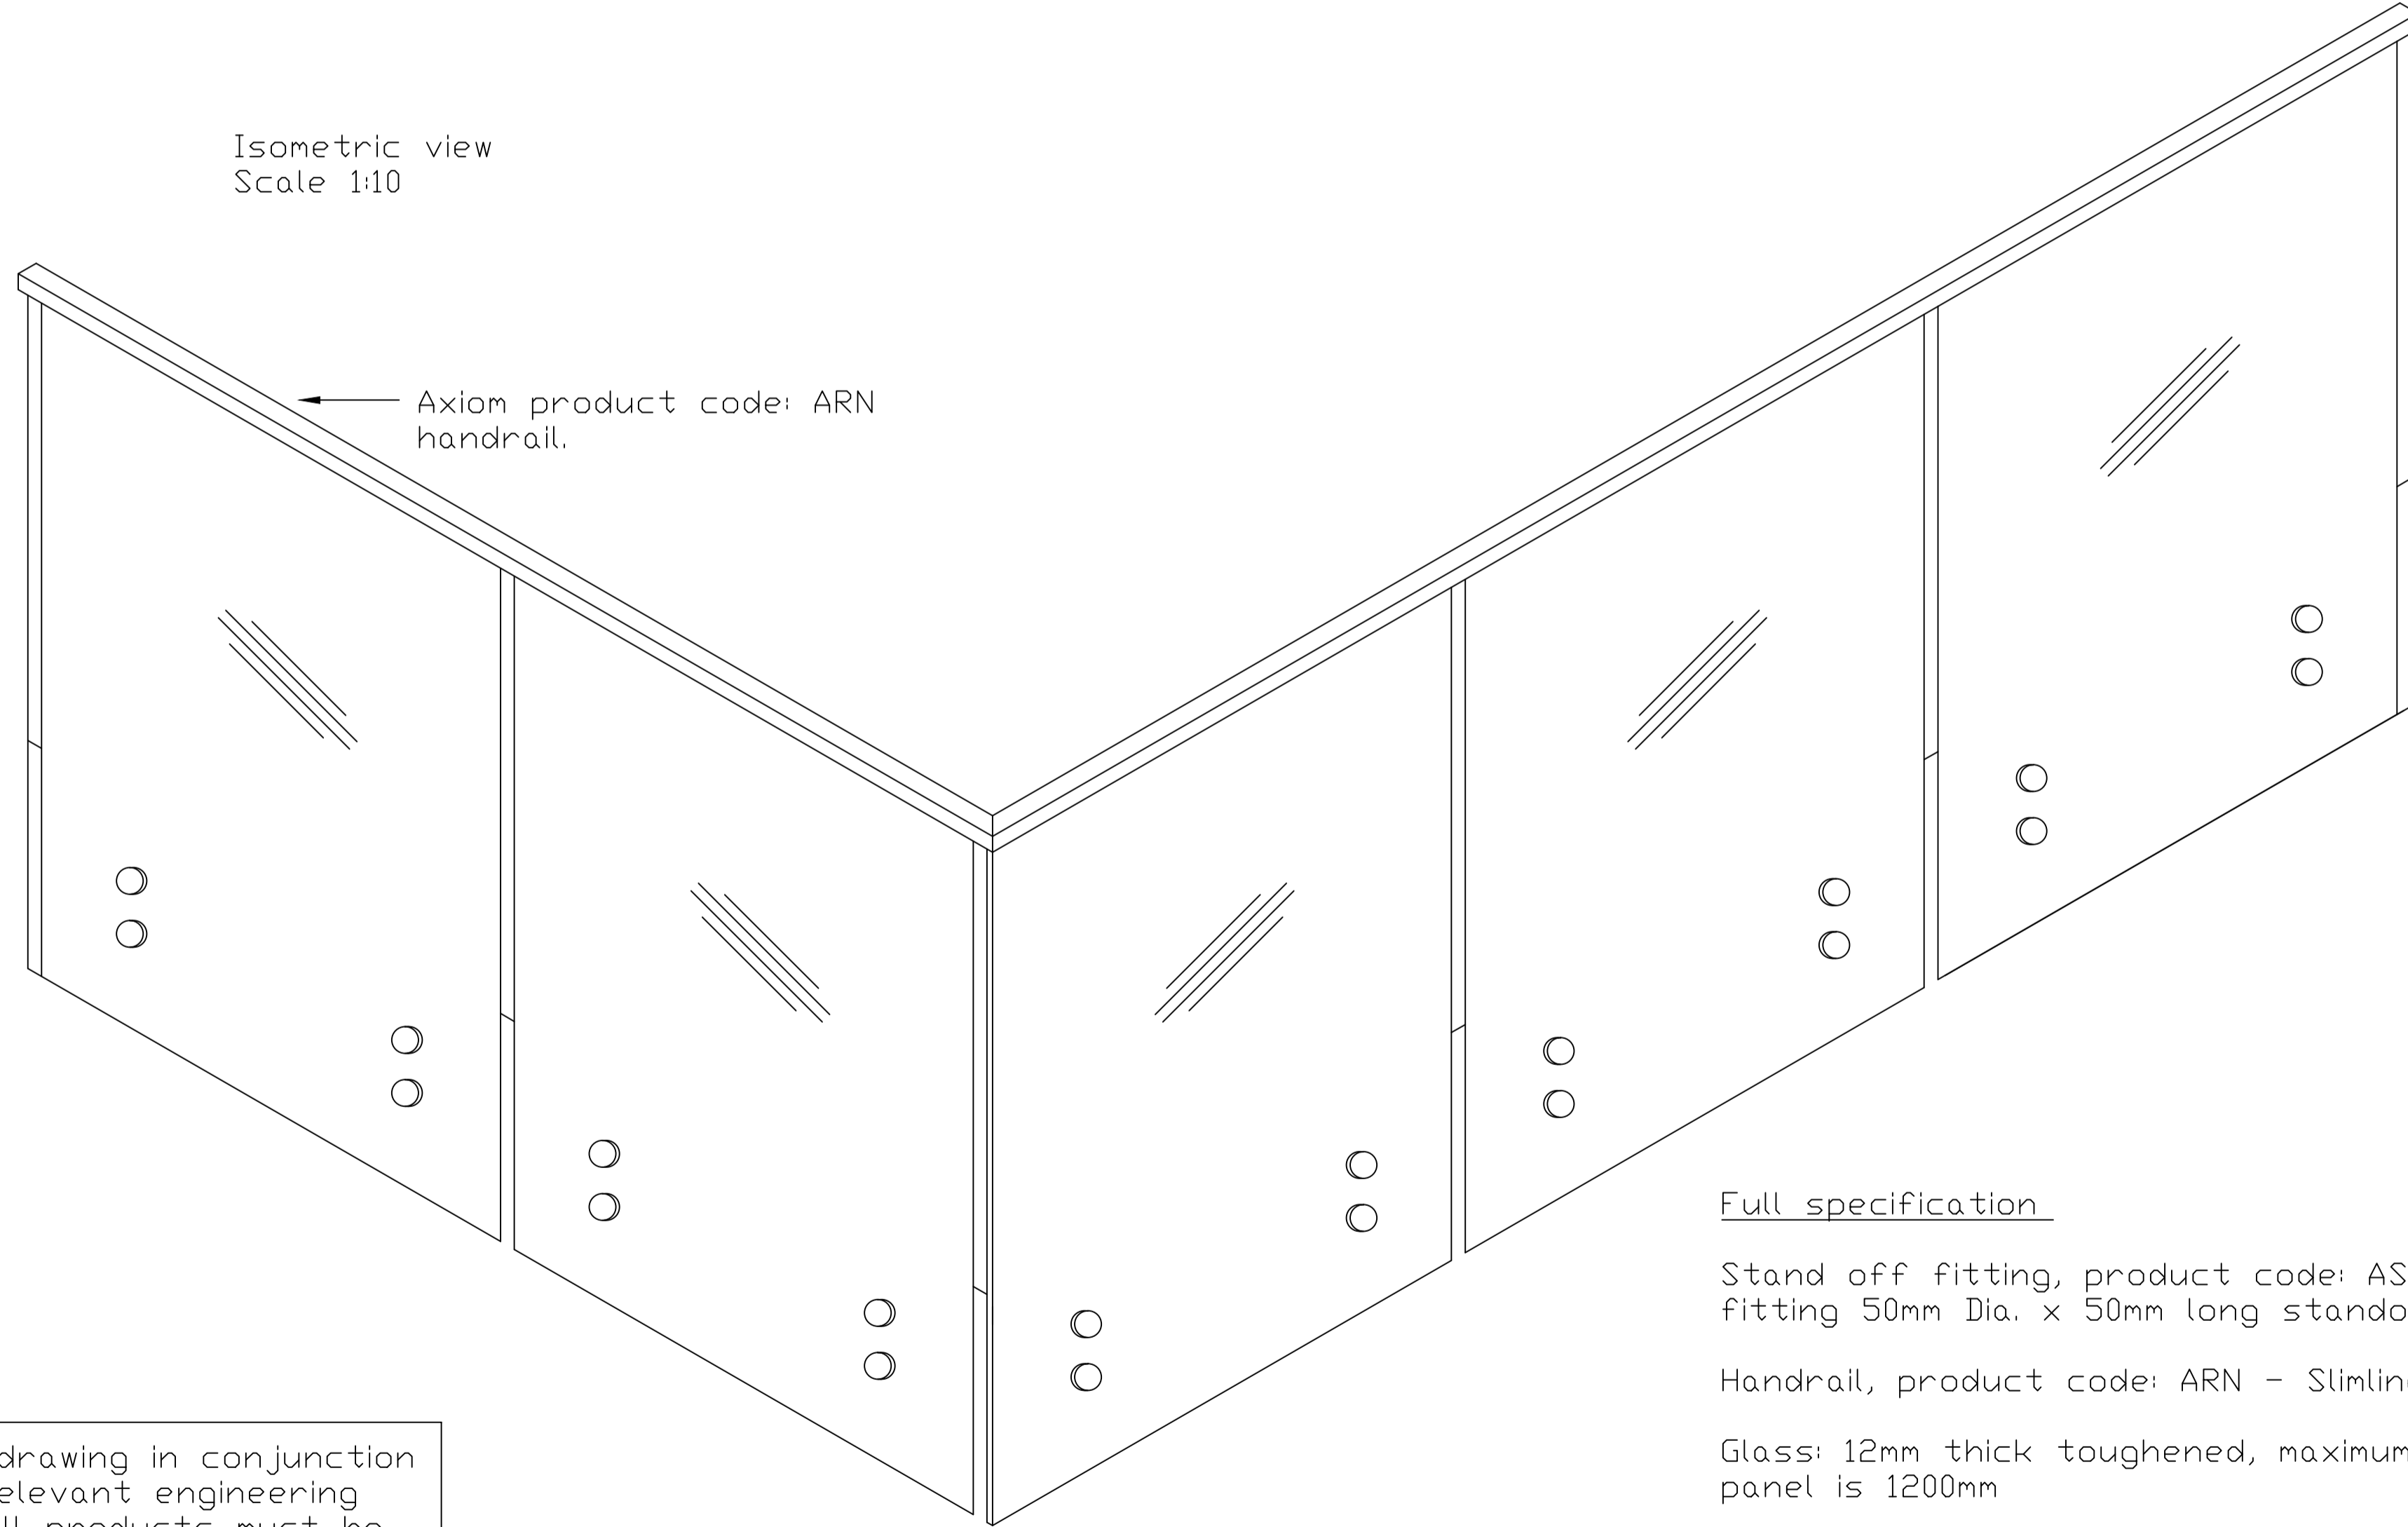
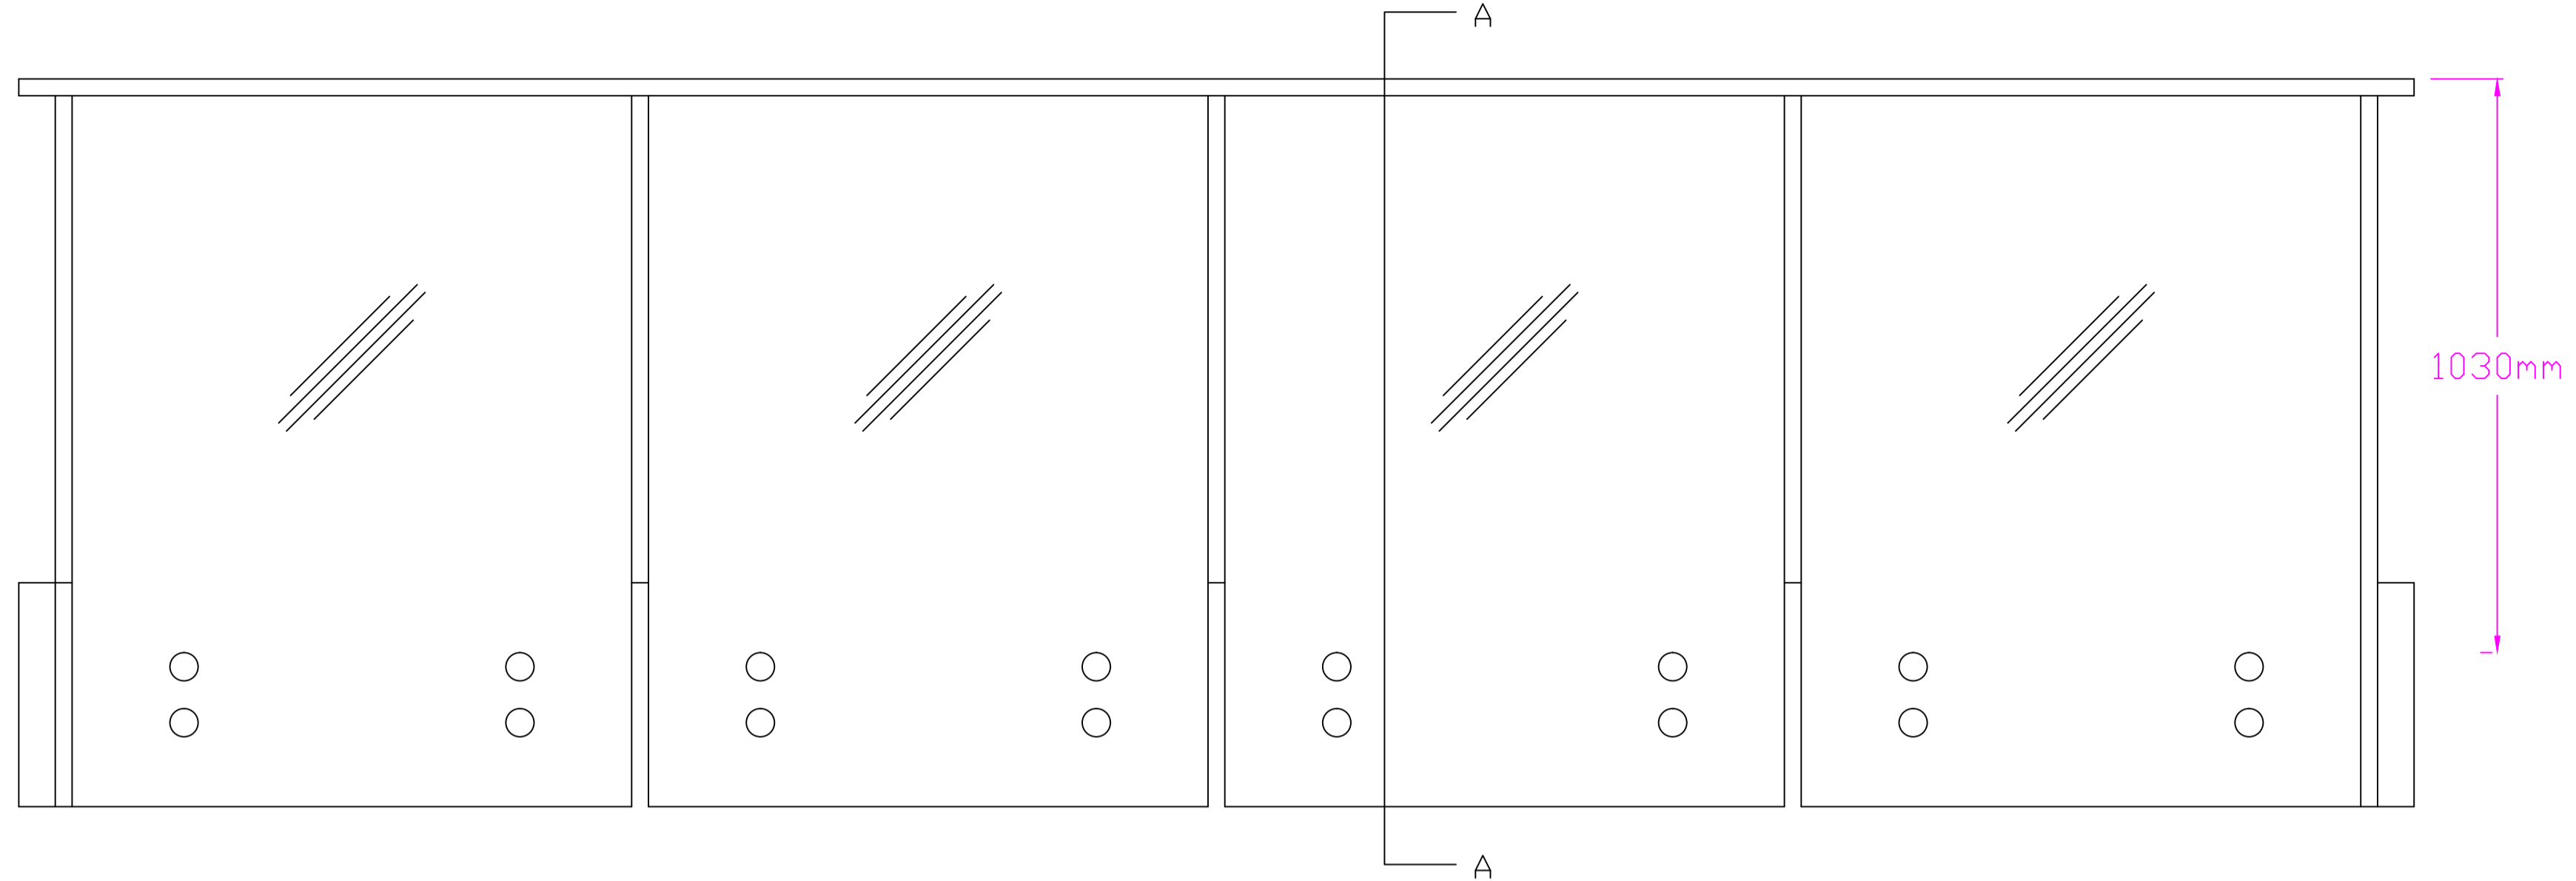


Section A - A
Scale 1:1

Elevation
Scale 1:10

Elevations are for illustration purpose only.

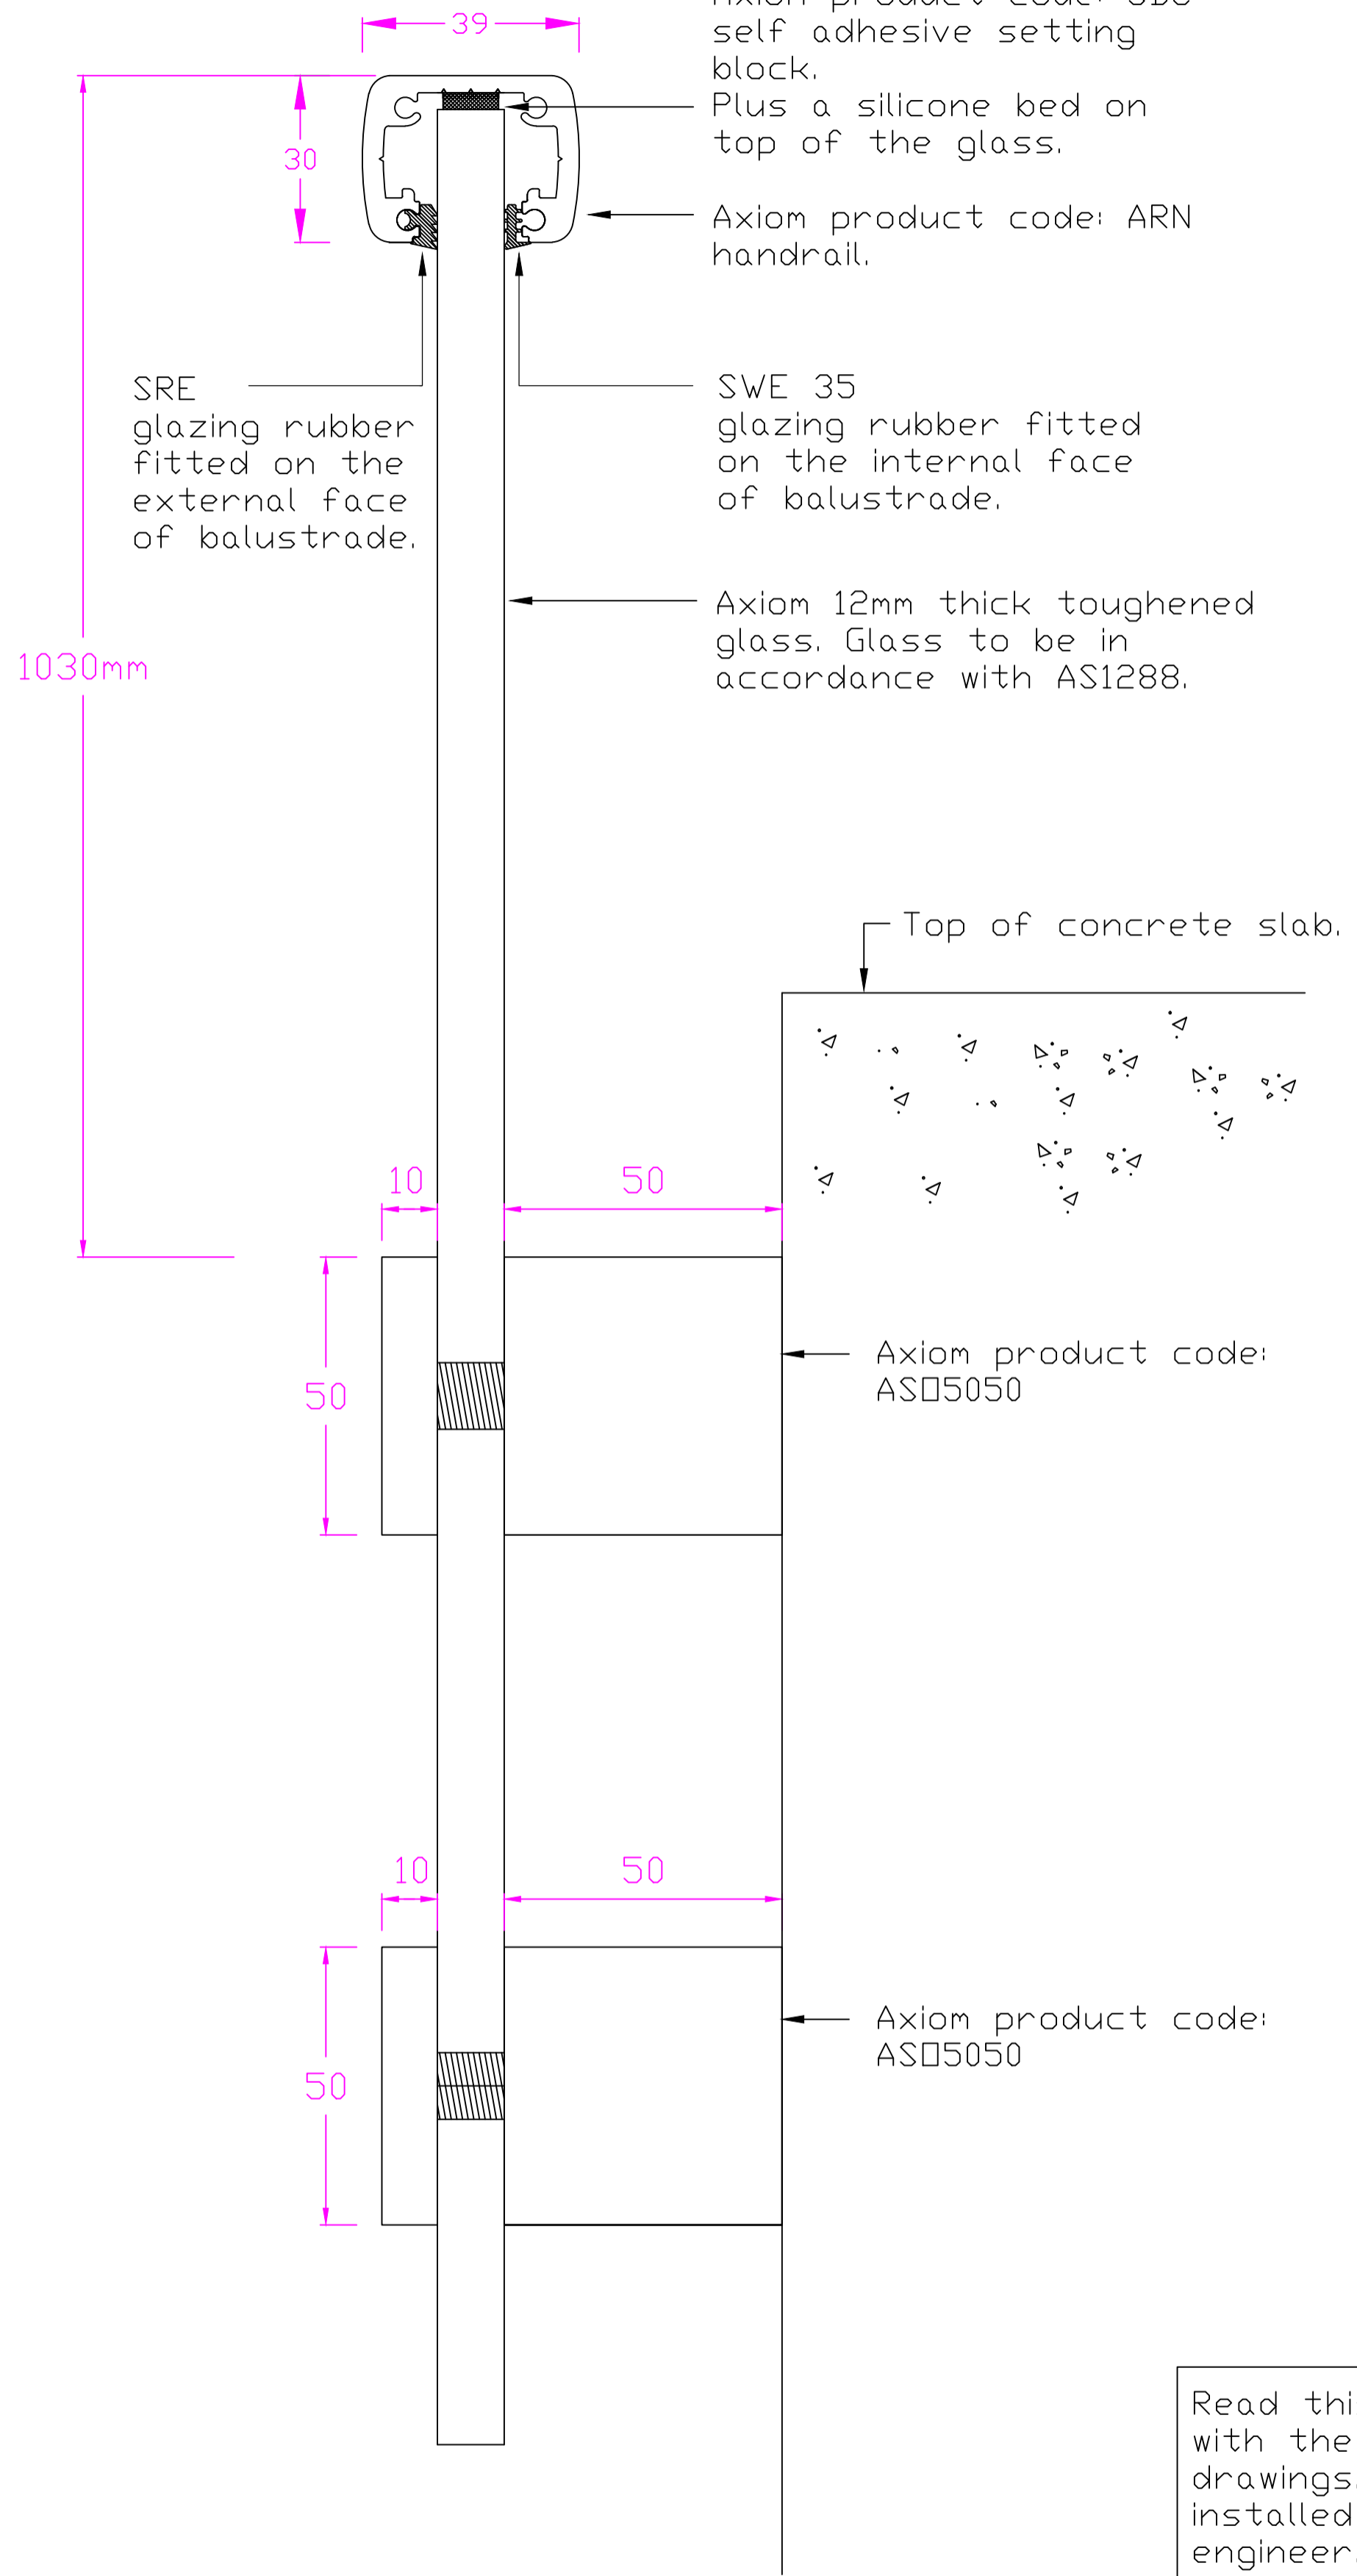

Read this drawing in conjunction with the relevant engineering drawings. All products must be installed as specified by the engineer.

Full specification
Stand off fitting, product code: AS05050, stainless steel fitting 50mm Dia. x 50mm long standoff.
Handrail, product code: ARN - Slimline handrail.
Glass: 12mm thick toughened, maximum width of each glass panel is 1200mm
Handrail setting block, product code SBC, size 25mm x 10mm x 3mm thick.



Style: AxiLume Frameless Balustrade Suite: Panorama Suite Product: AS05050 Stainless steel standoff fitting with ARN handrail.	Scale as shown @ A1 Paper Size: A1 <small>Unless otherwise stated all dimensions are in MM</small>	Drawing n°. SD6001-615 Drawn by: C. Richardson Date: 31 / 3 / 2015	Checked by: CM Revision:	Job N°. Drawing type: Suite drawing This drawing has been produced using AutoCAD LT 2015	Proprietary and Confidential <small>This drawing remains the sole property of Axiom Group Pty Ltd. It must not be reproduced in part or in whole without consent from the Directors. Axiom reserves the right to amend drawings in the interest of continuous improvement.</small> E & D E