
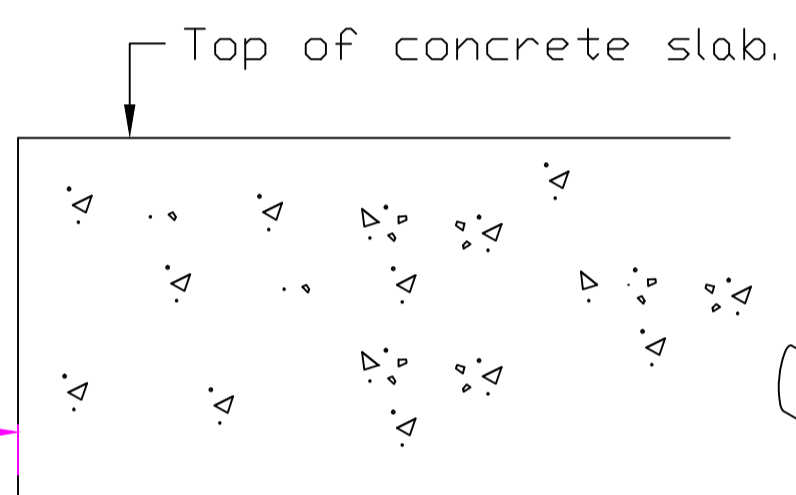
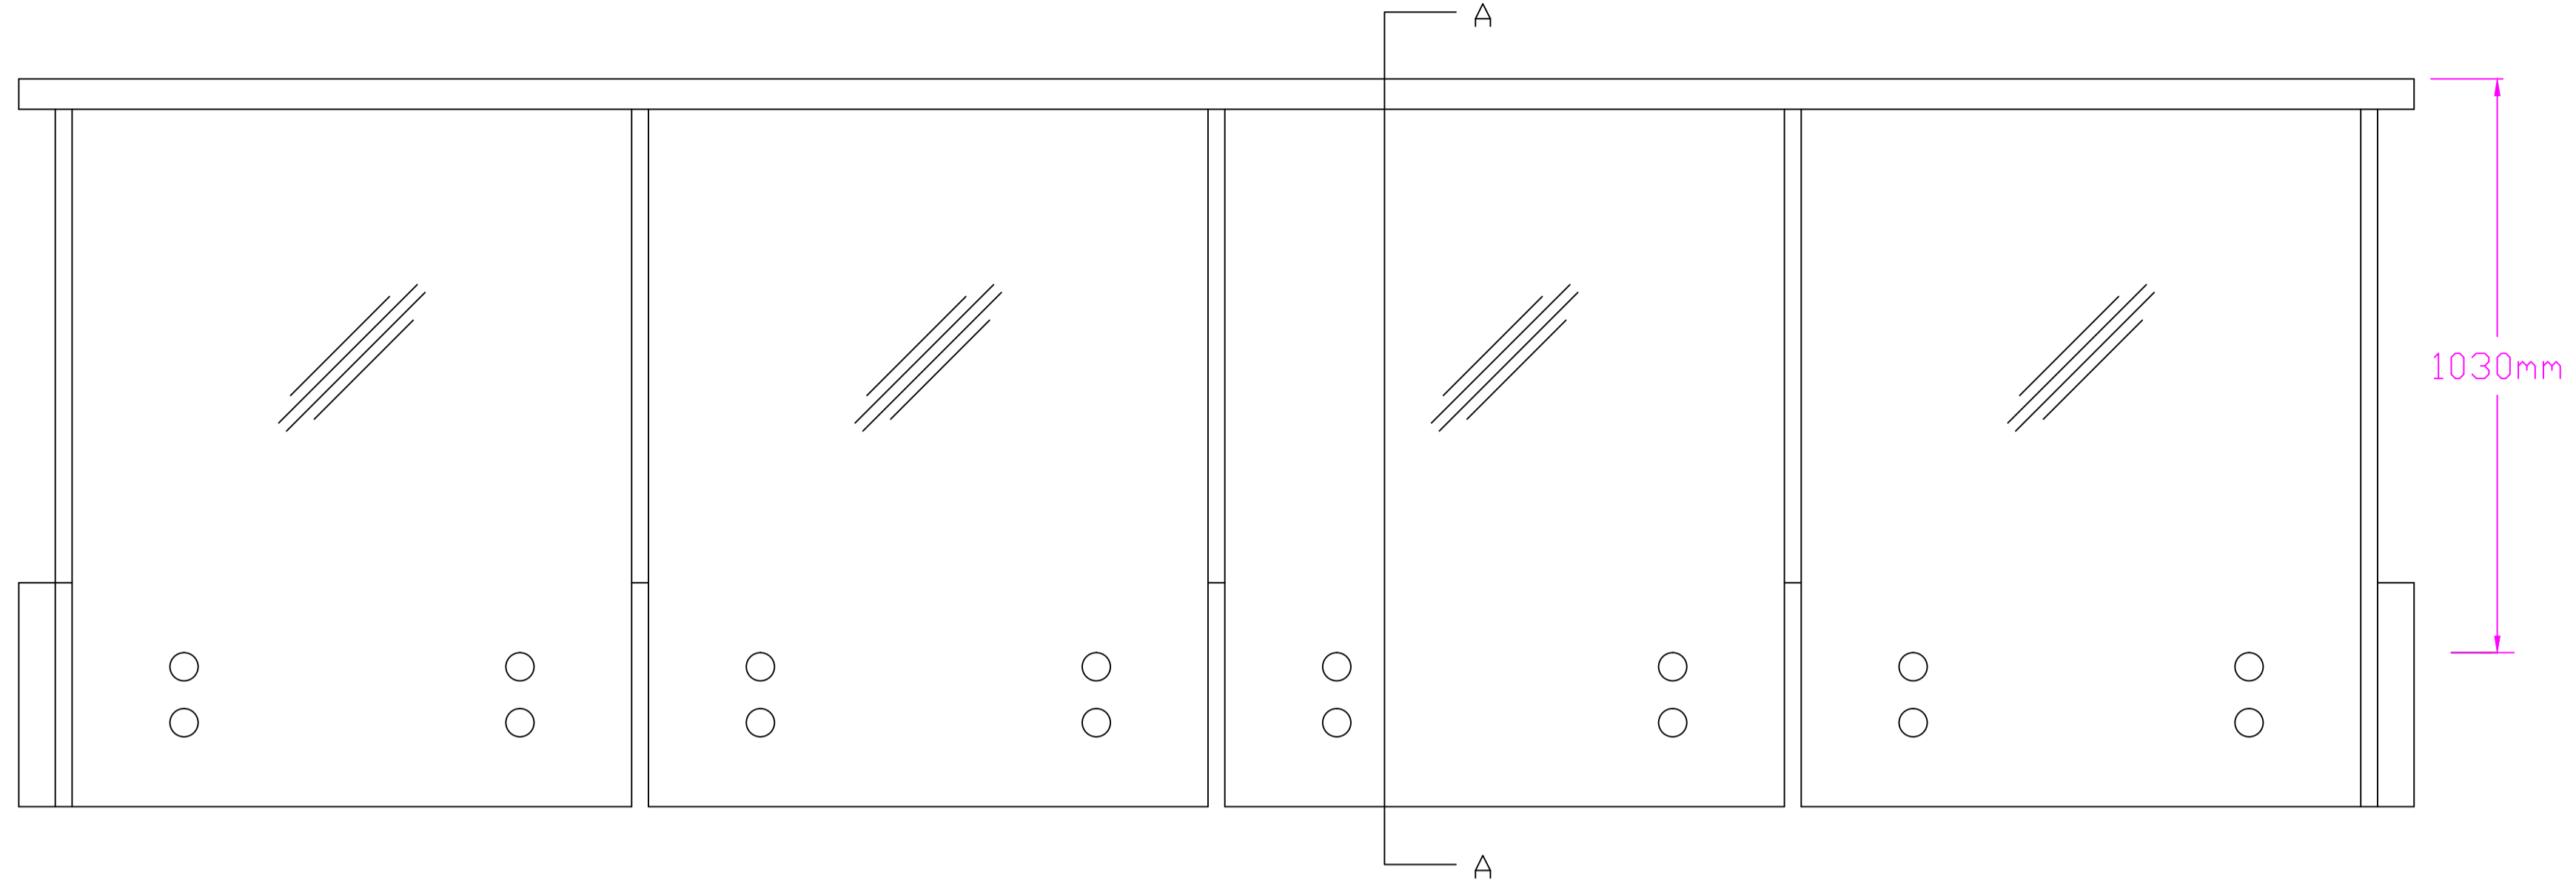



Section A - A
Scale 1:1

Elevation
Scale 1:10

Elevations are for illustration purpose only.

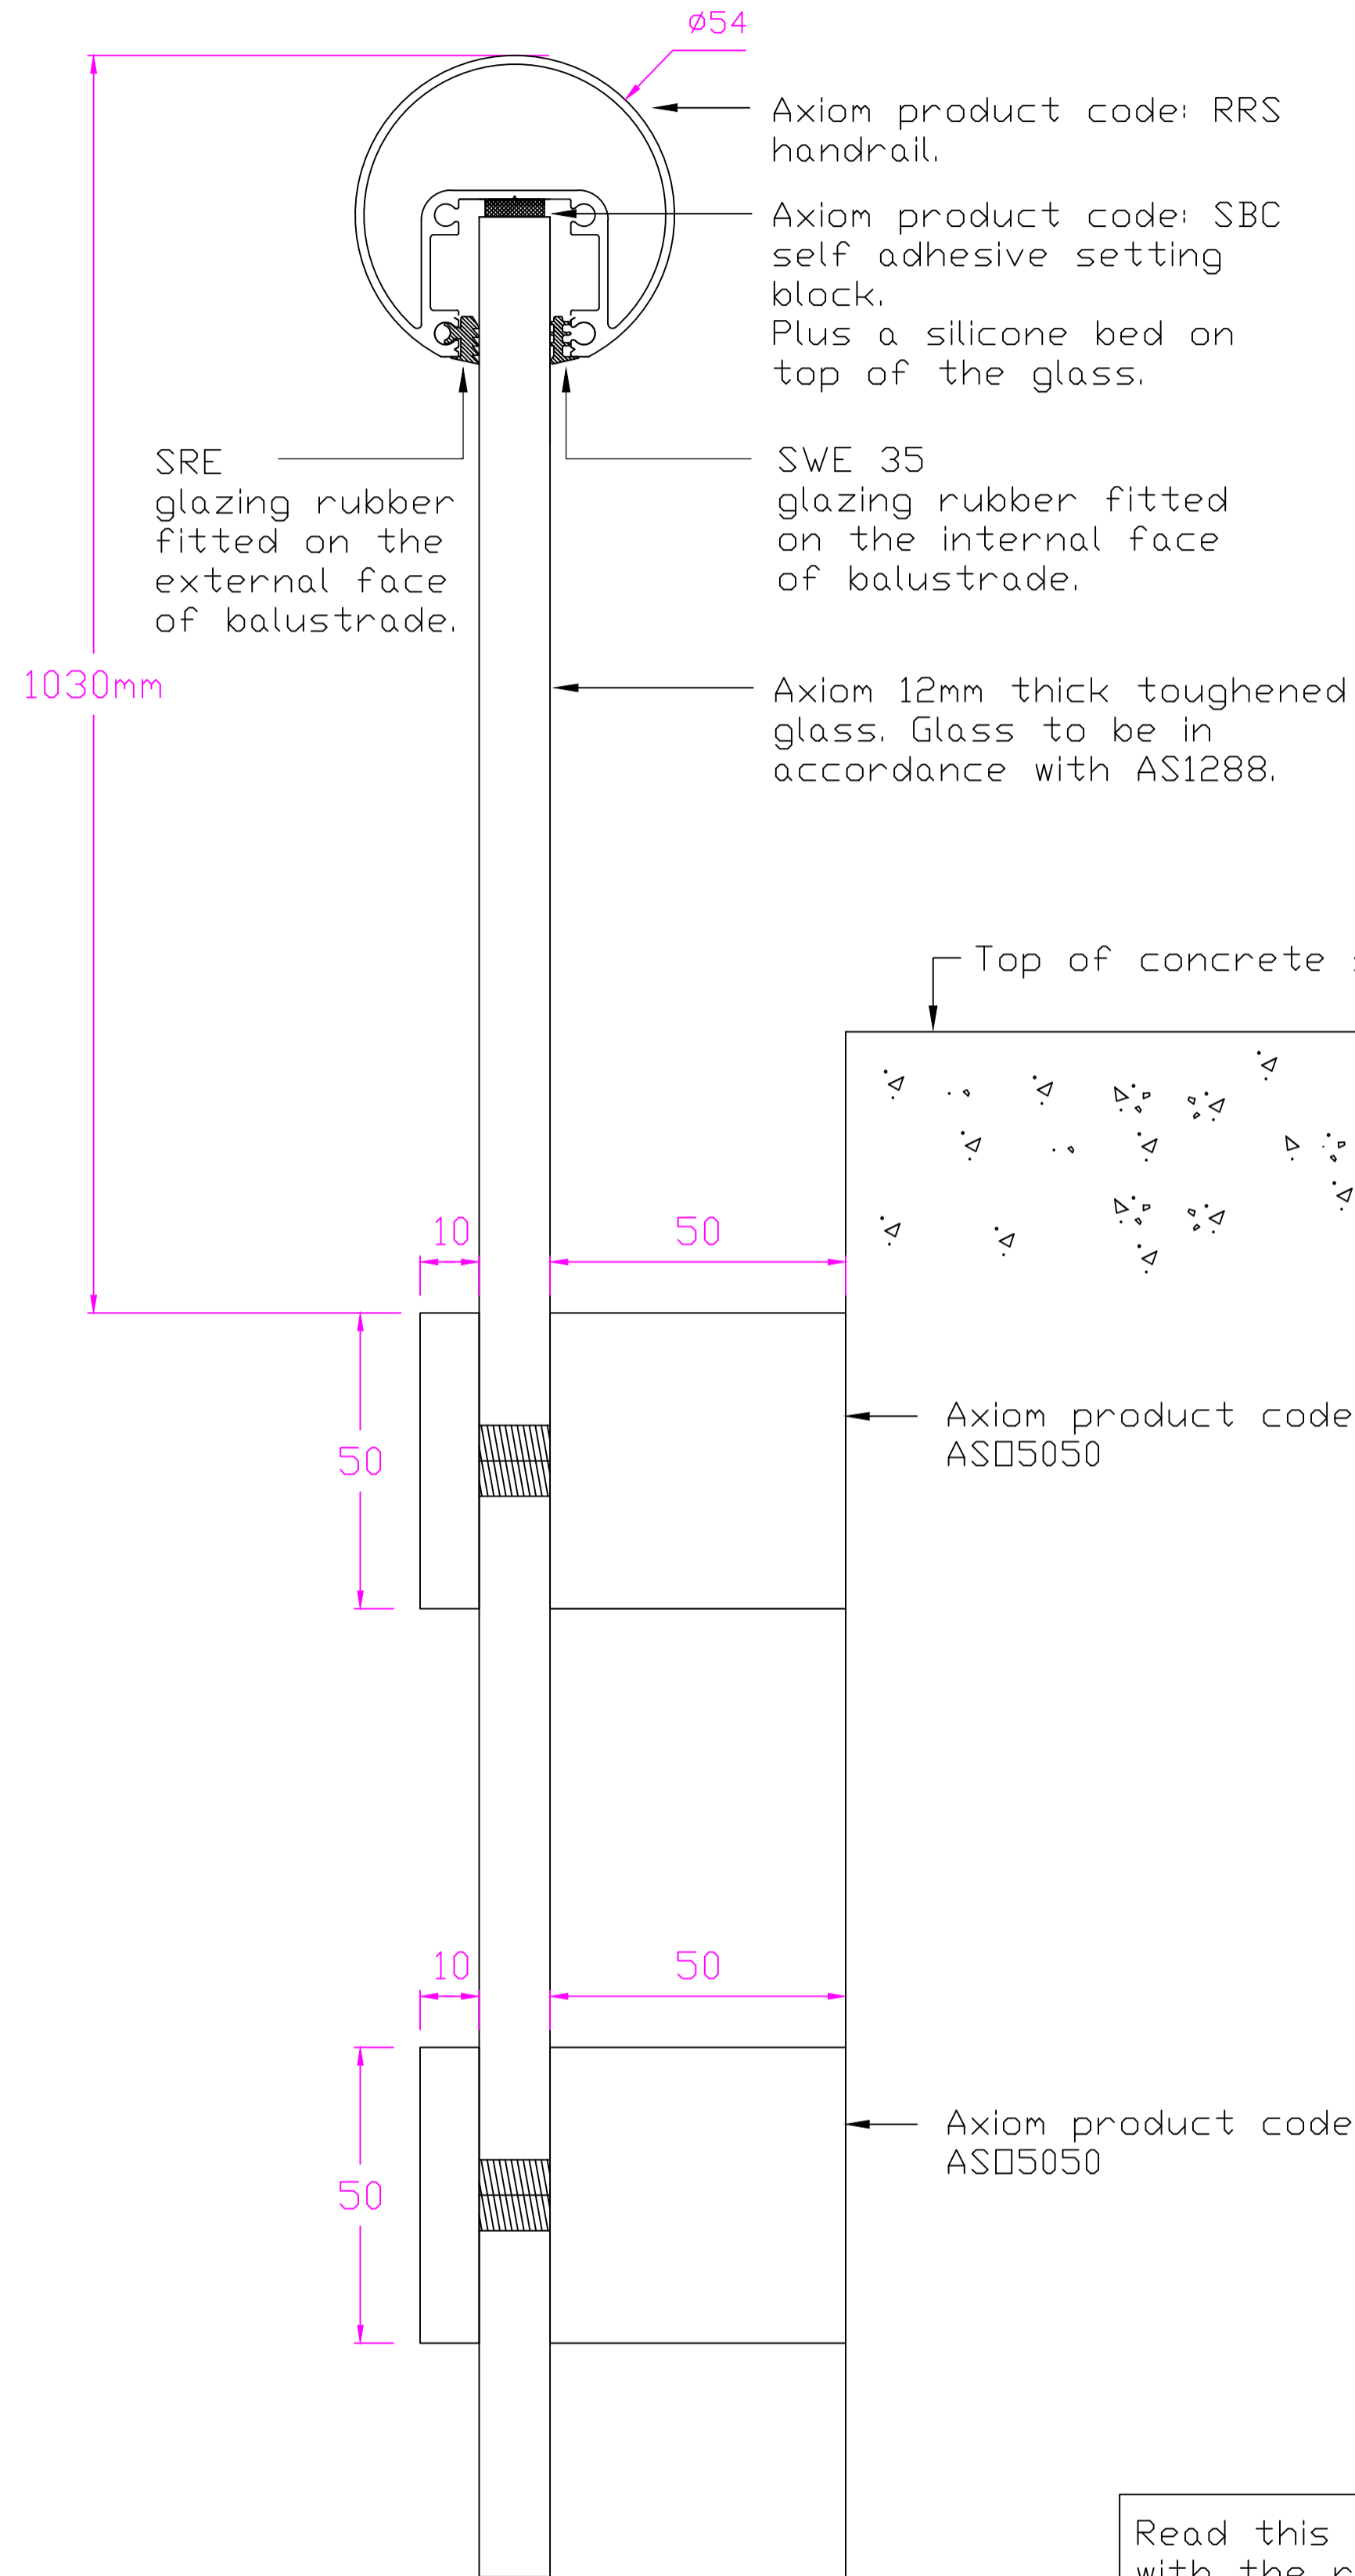

Isometric view
Scale 1:10

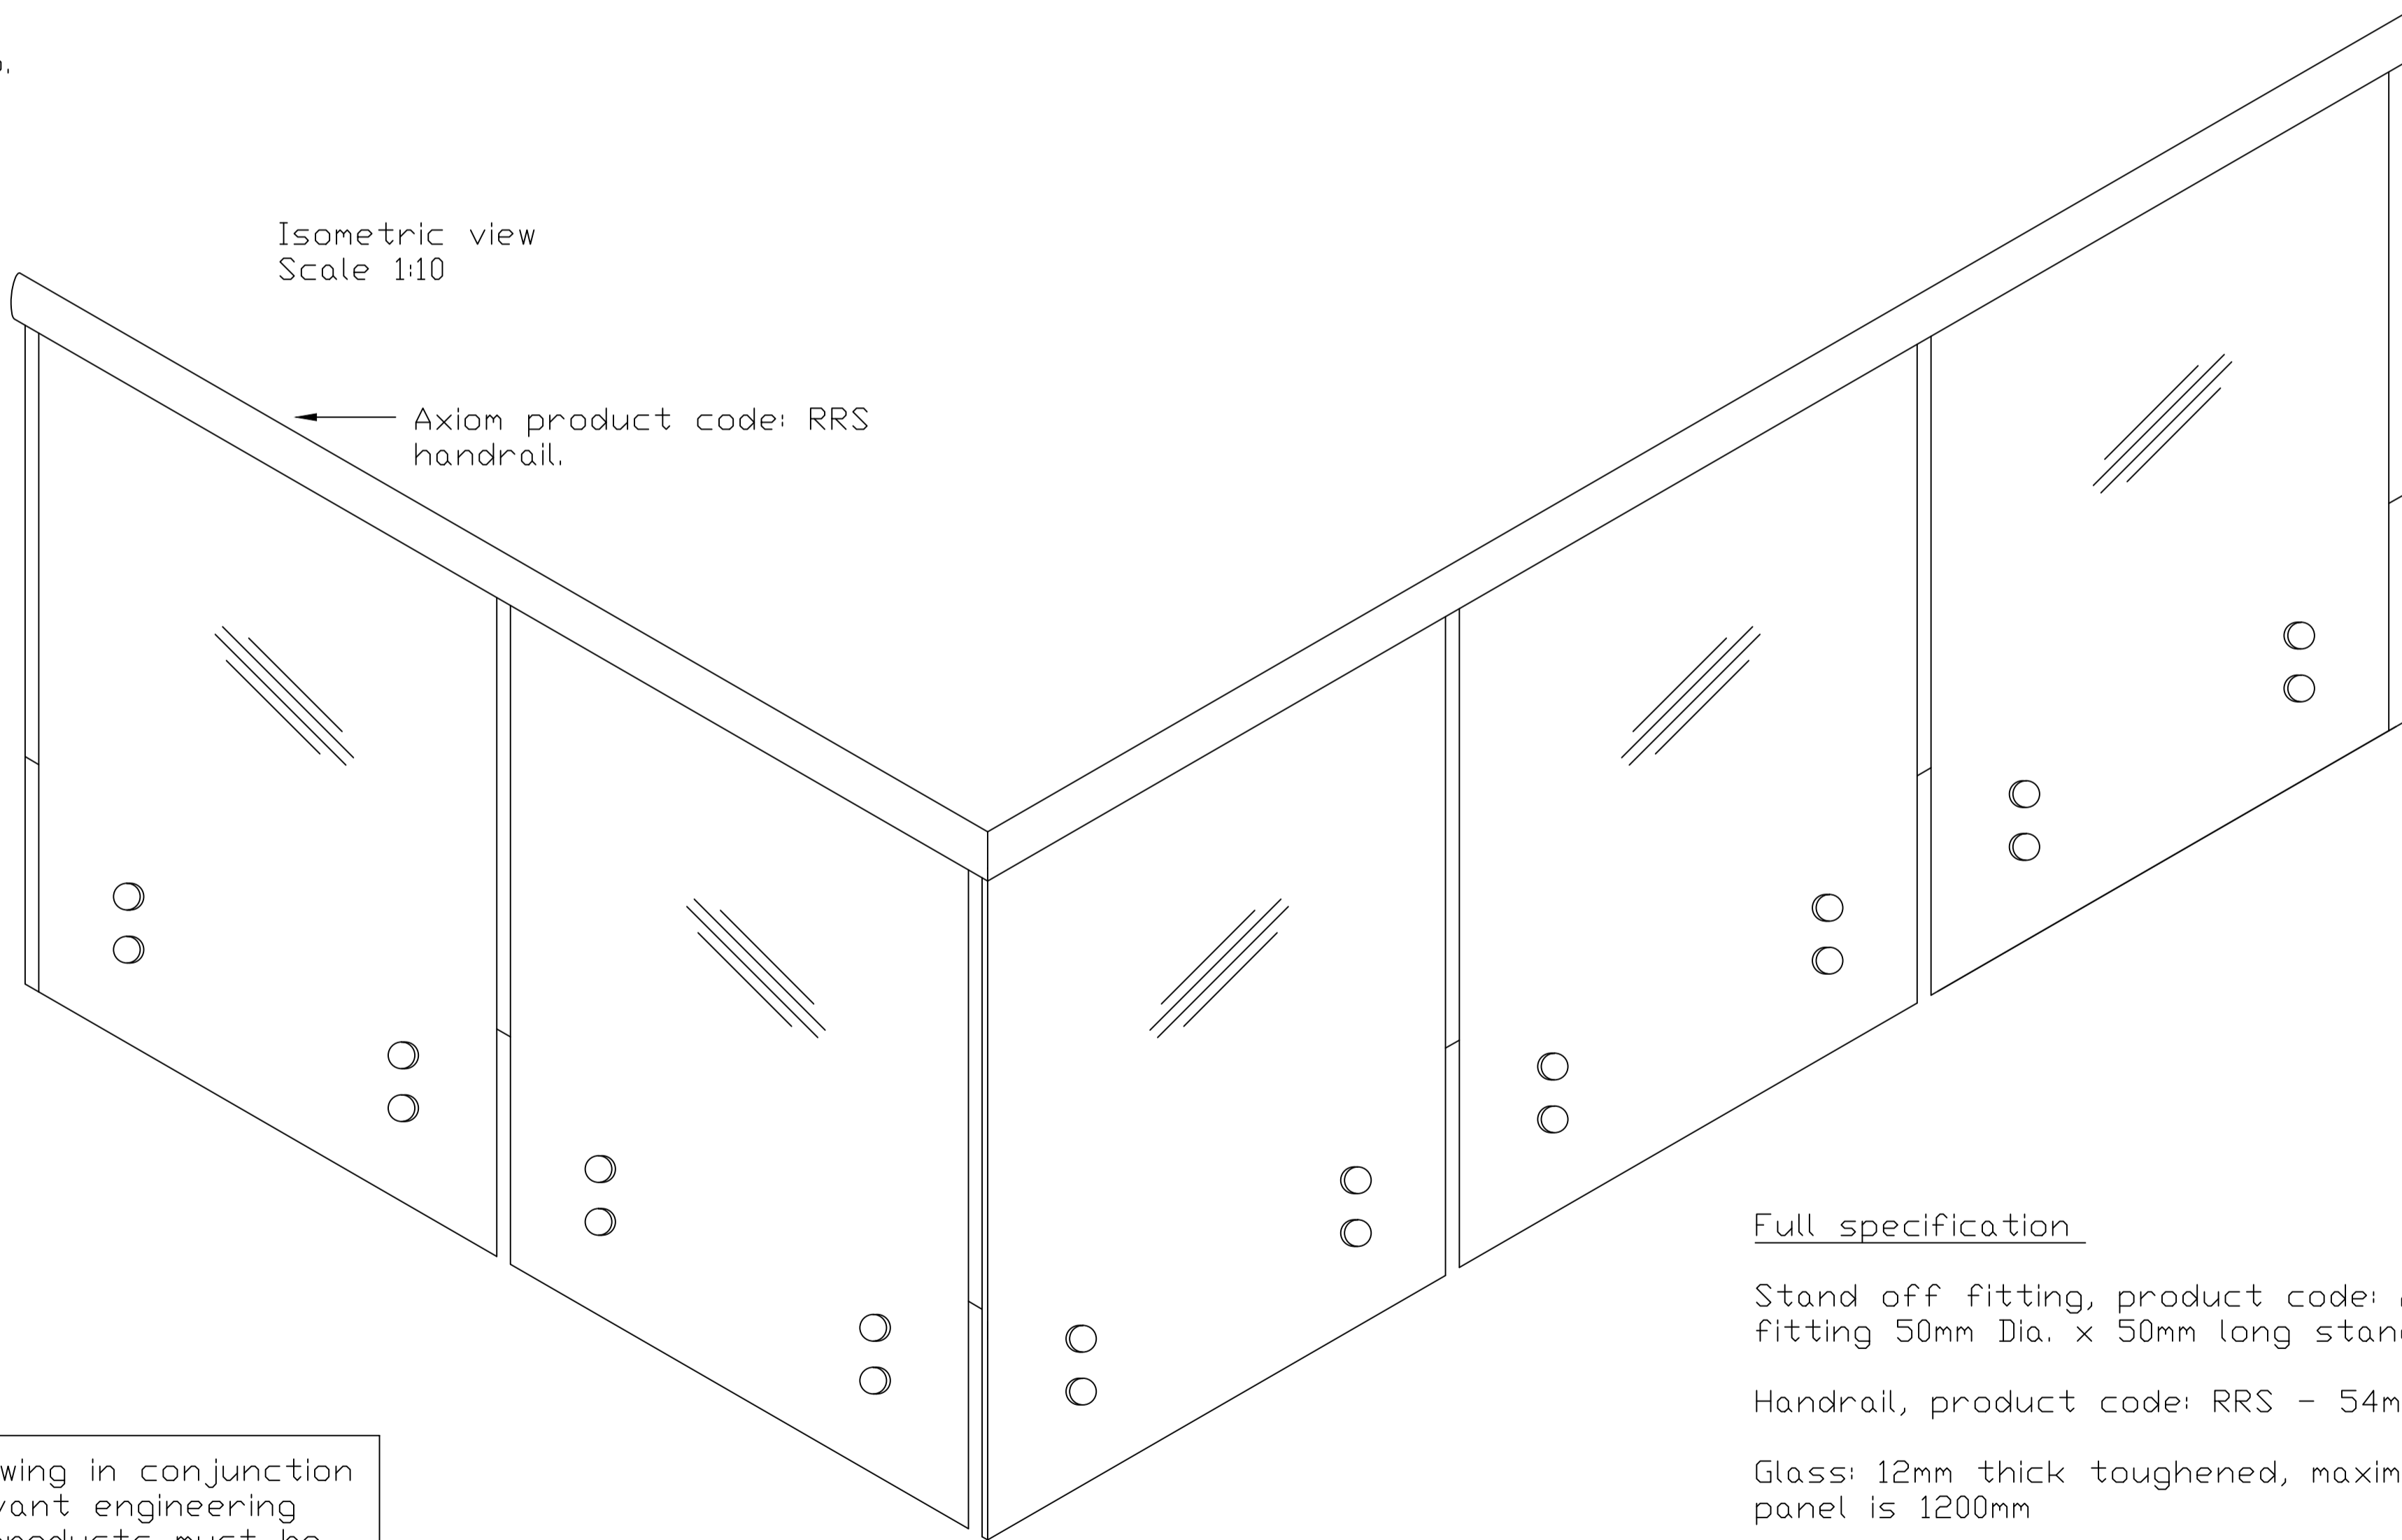

Full specification

Stand off fitting, product code: AS05050, stainless steel fitting 50mm Dia. x 50mm long standoff.

Handrail, product code: RRS - 54mm Diameter handrail

Glass: 12mm thick toughened, maximum width of each glass panel is 1200mm

Handrail setting block, product code SBC, size 25mm x 10mm x 3mm thick.

Read this drawing in conjunction with the relevant engineering drawings. All products must be installed as specified by the engineer.



Style: AxiLume Frameless Balustrade
Suite: Panorama Suite
Product: AS05050 Stainless steel standoff fitting with RRS handrail.

Scale as shown @ A1
Paper Size: A1
Unless otherwise stated all dimensions are in MM

Drawing n°. SD6001-616
Drawn by: C. Richardson
Date: 31 / 3 / 2015

Checked by: CM
Revision:

Job N°.
Drawing type: Suite drawing
This drawing has been produced using AutoCAD LT 2015

Proprietary and Confidential
This drawing remains the sole property of Axiom Group Pty Ltd. It must not be reproduced in part or in whole without consent from the Directors. Axiom reserves the right to amend drawings in the interest of continuous improvement. E & D E