
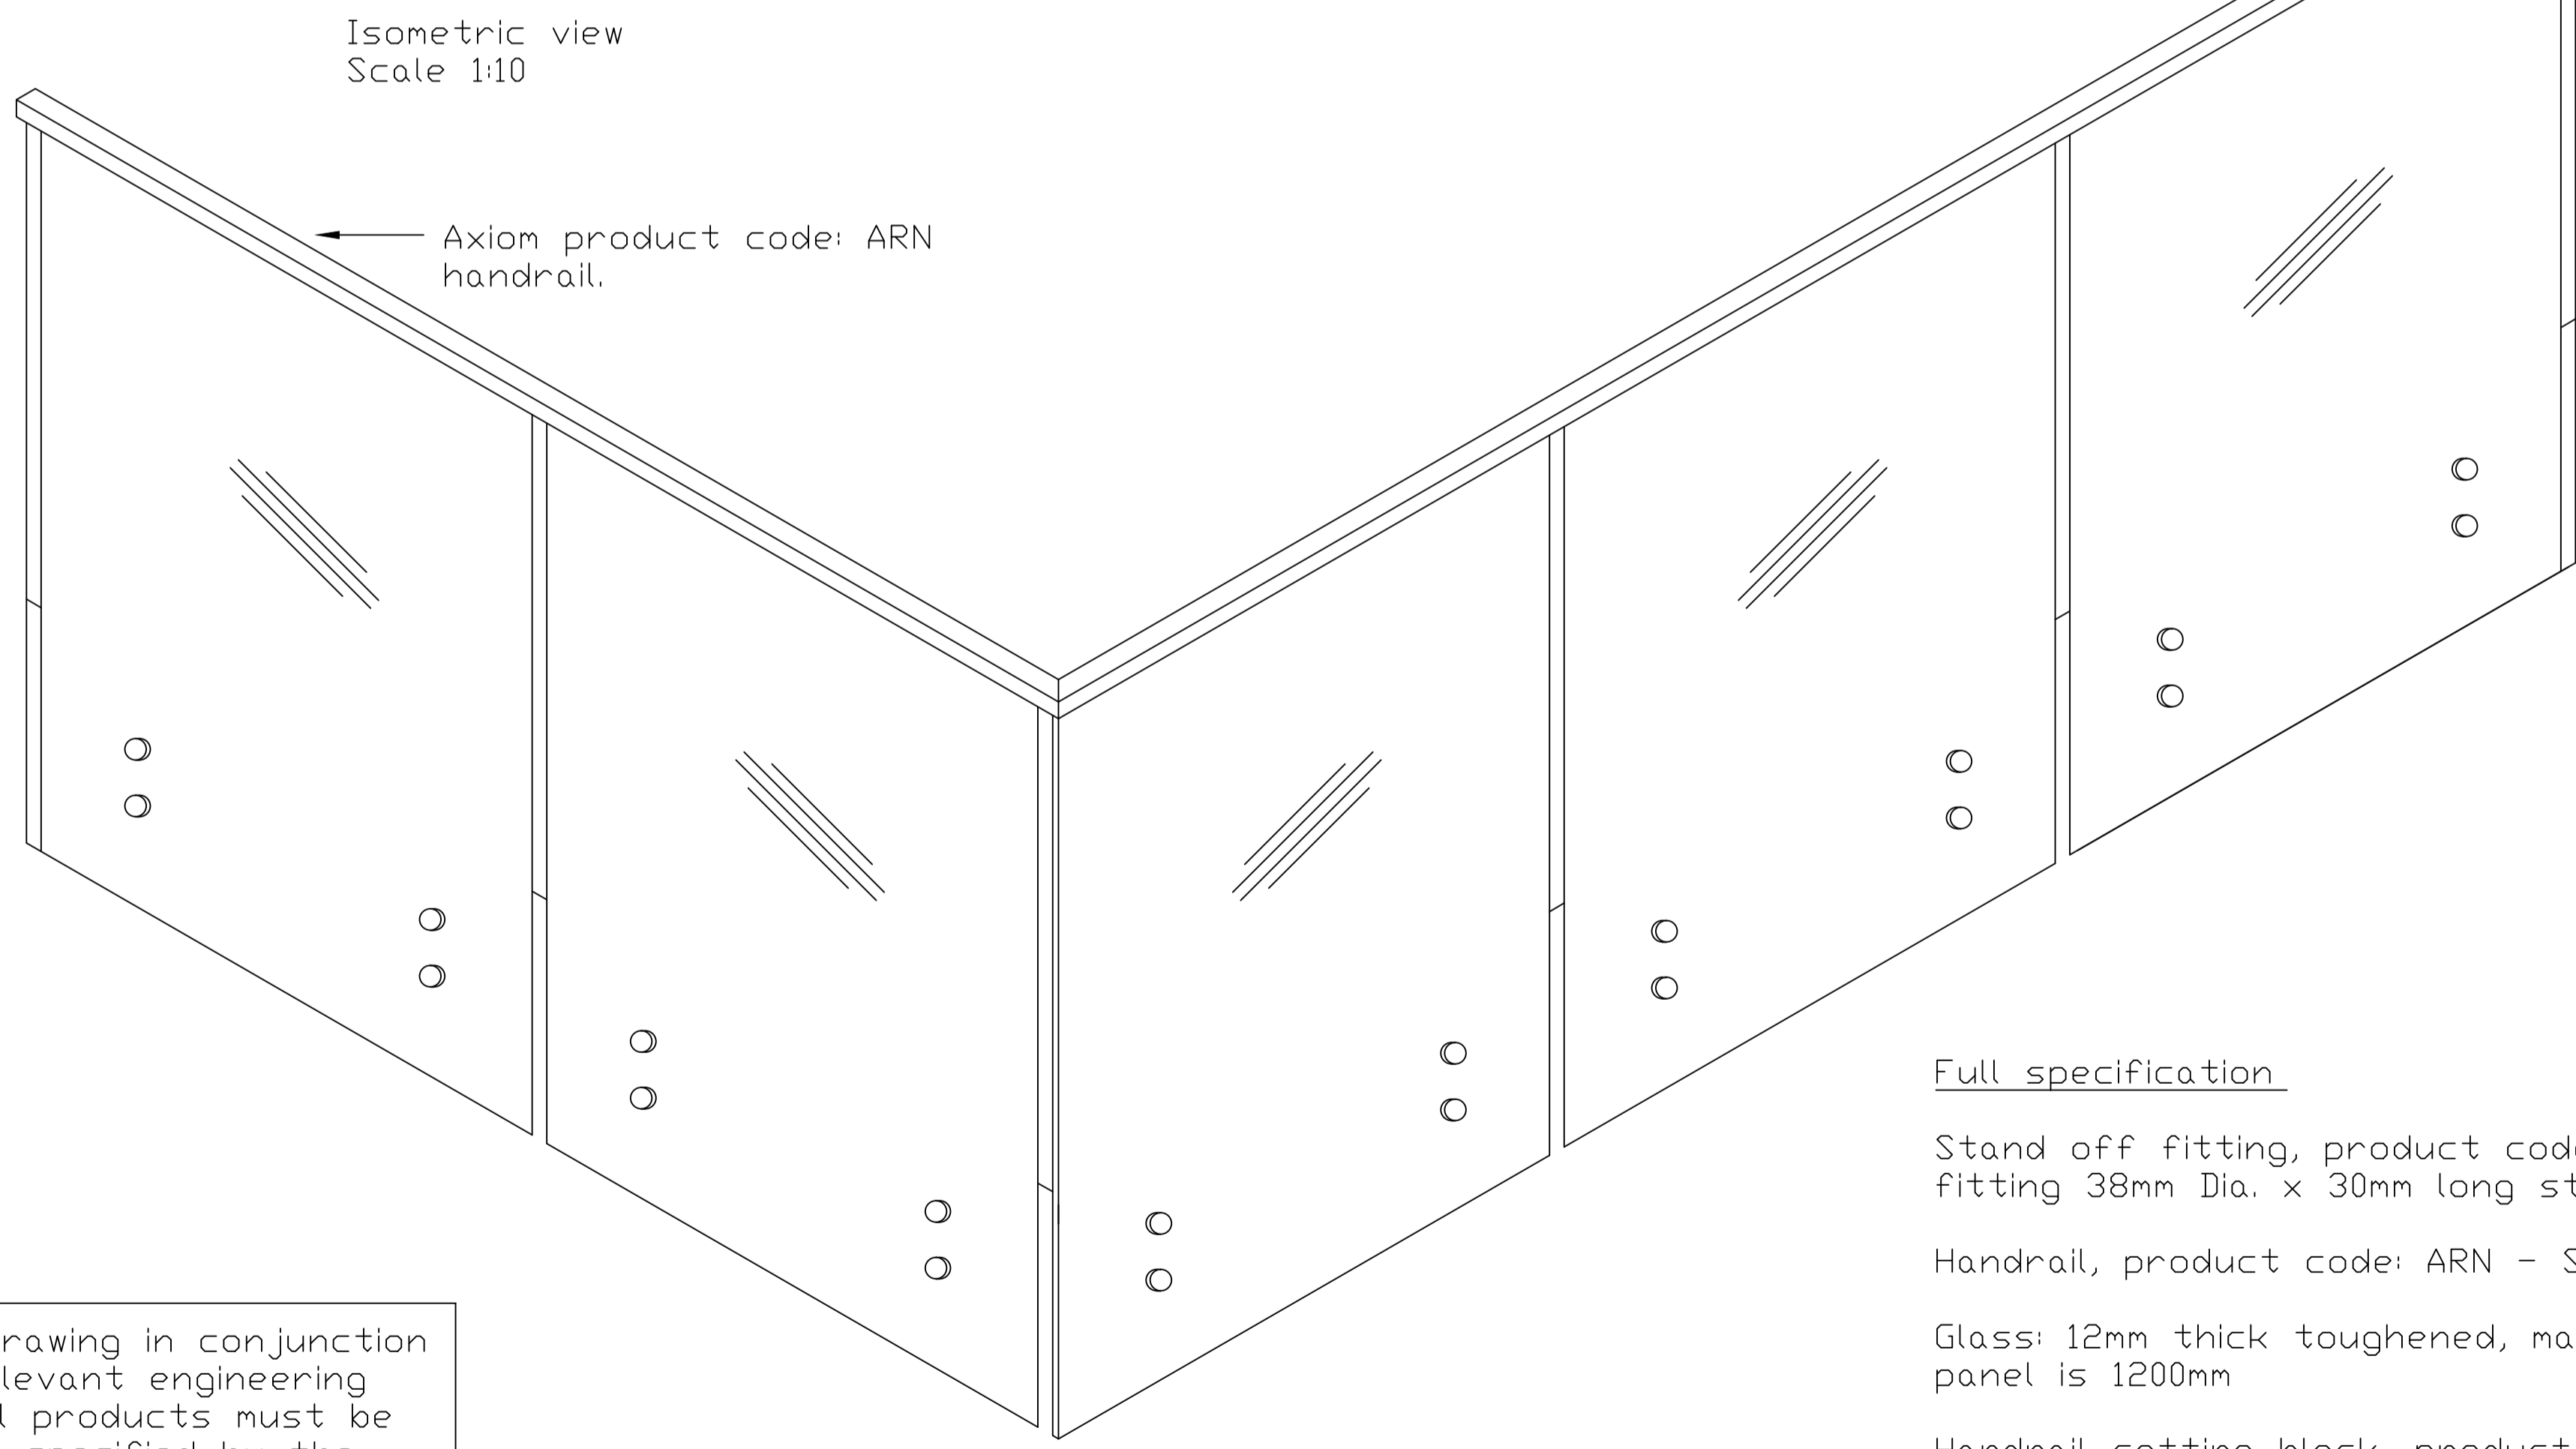
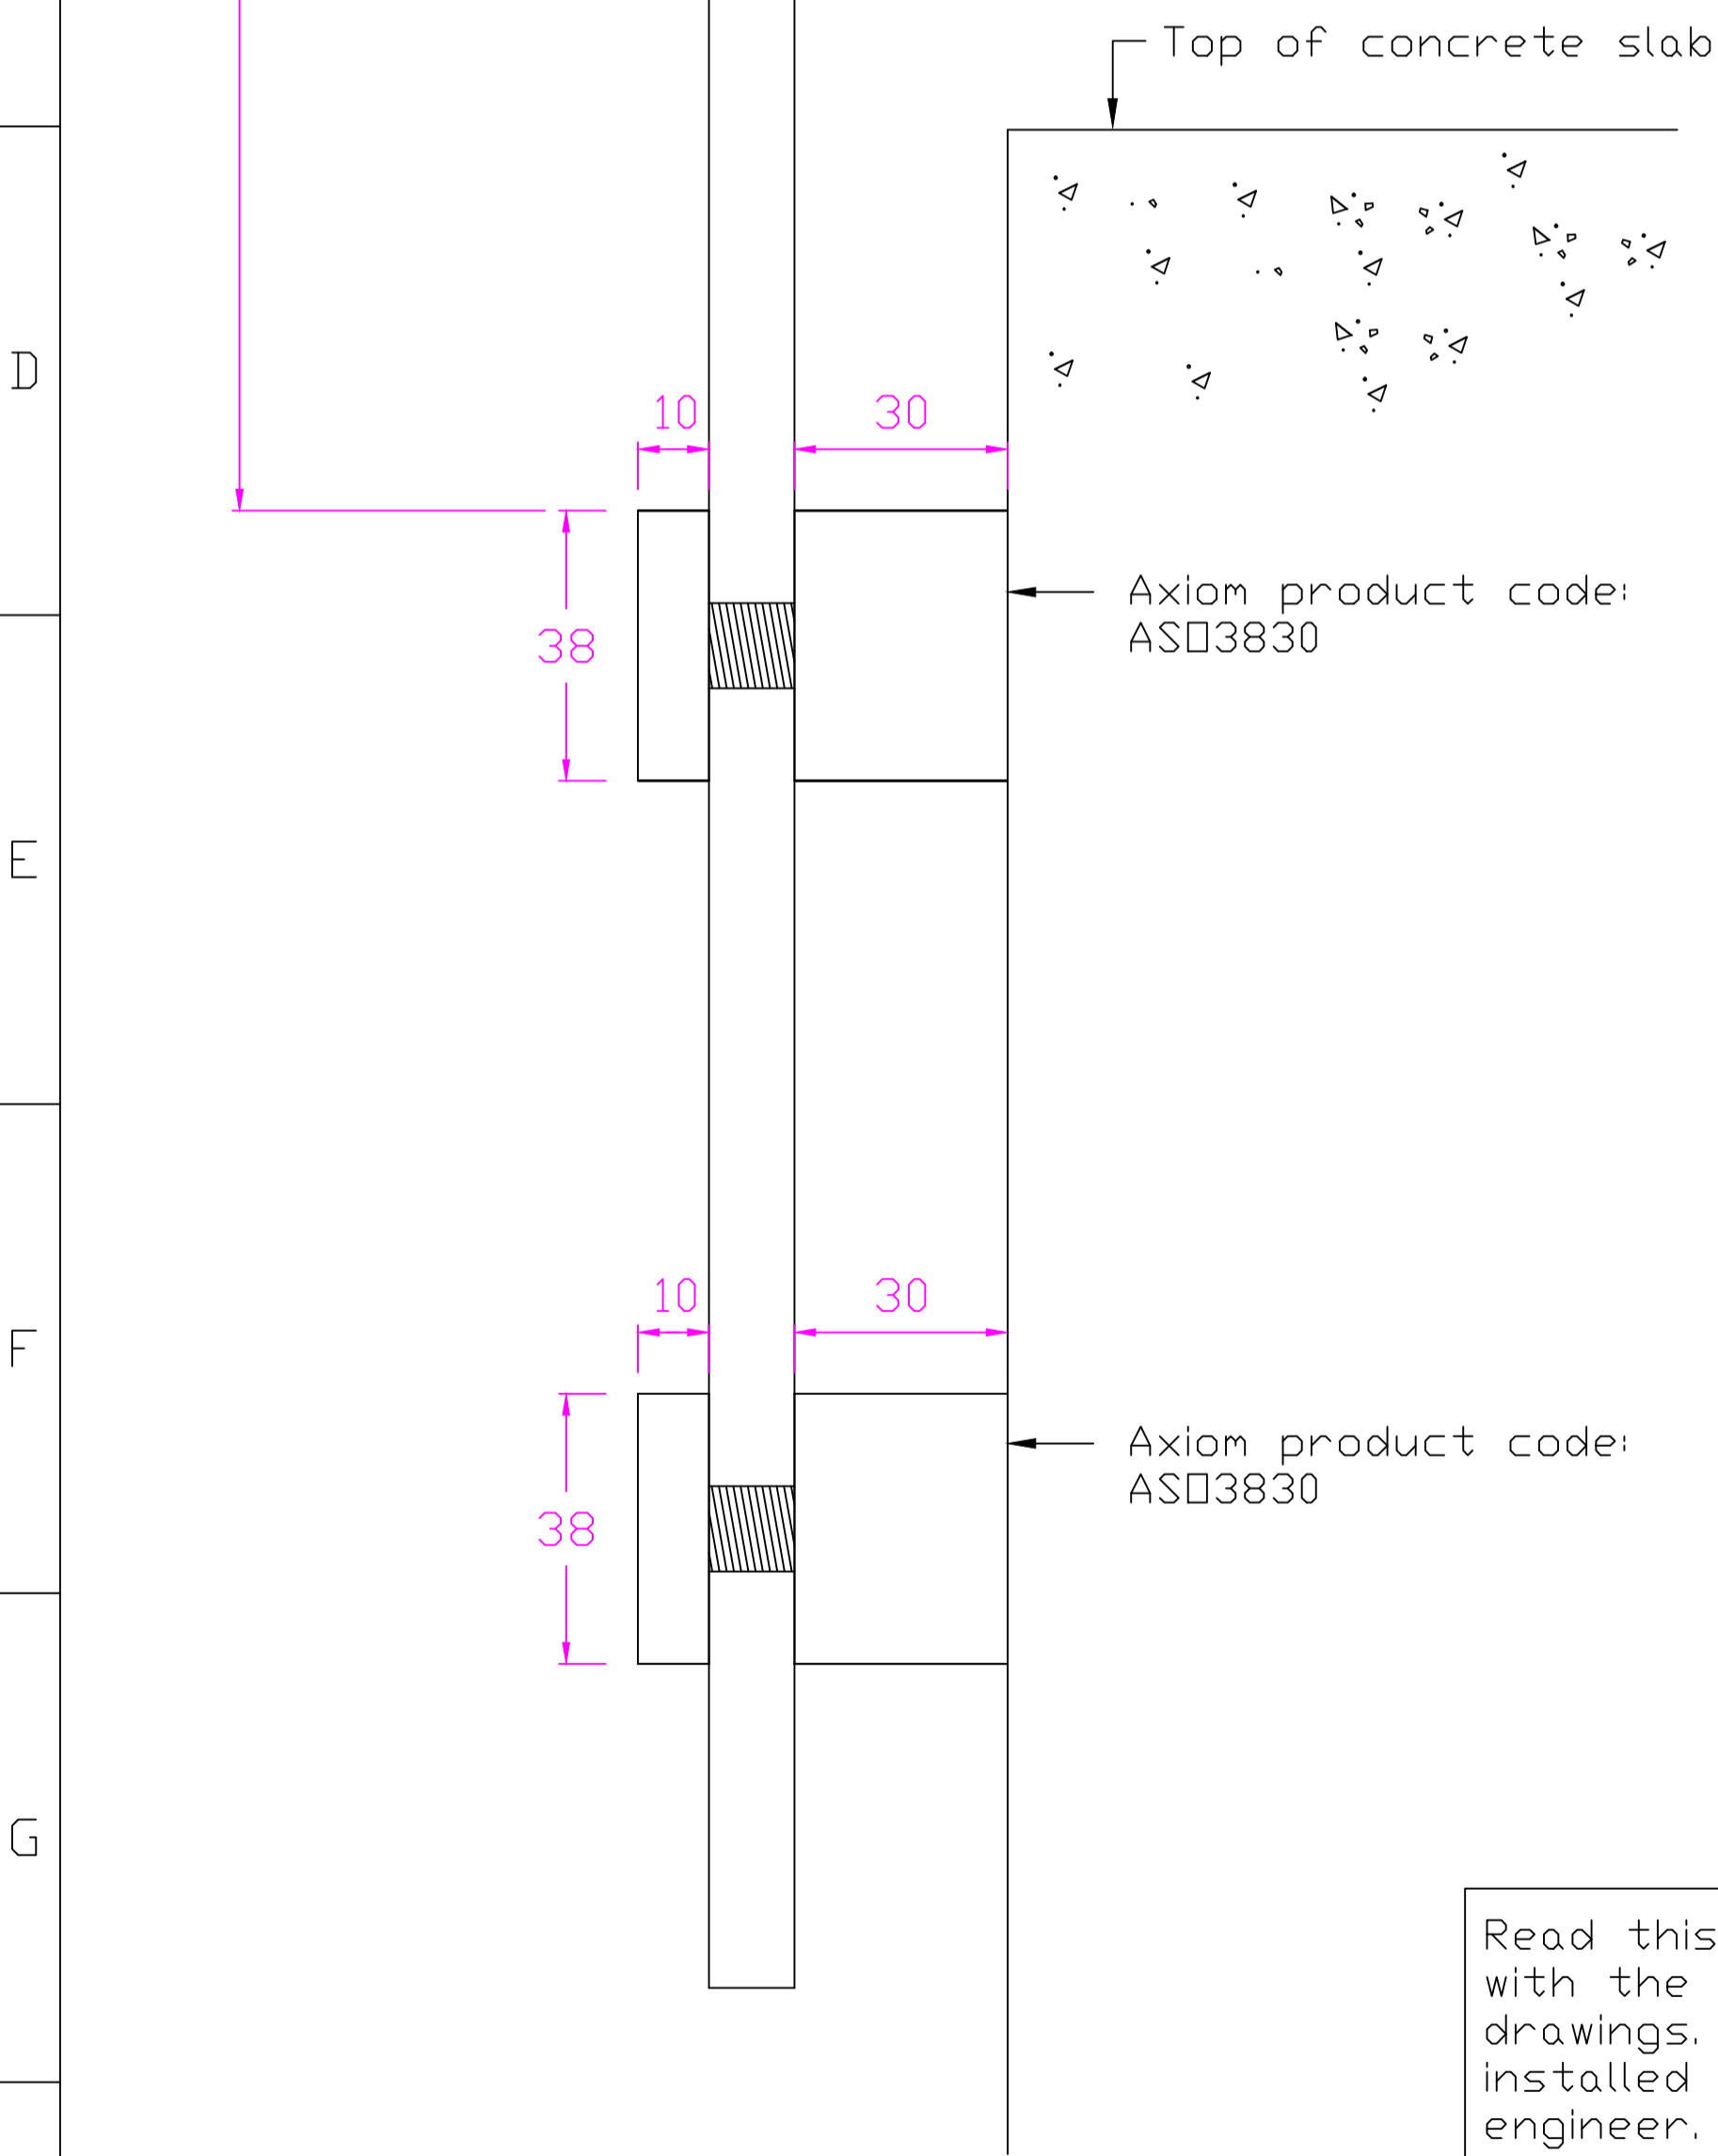


Section A - A
Scale 1:1

Elevation
Scale 1:10

Elevations are for illustration purpose only.

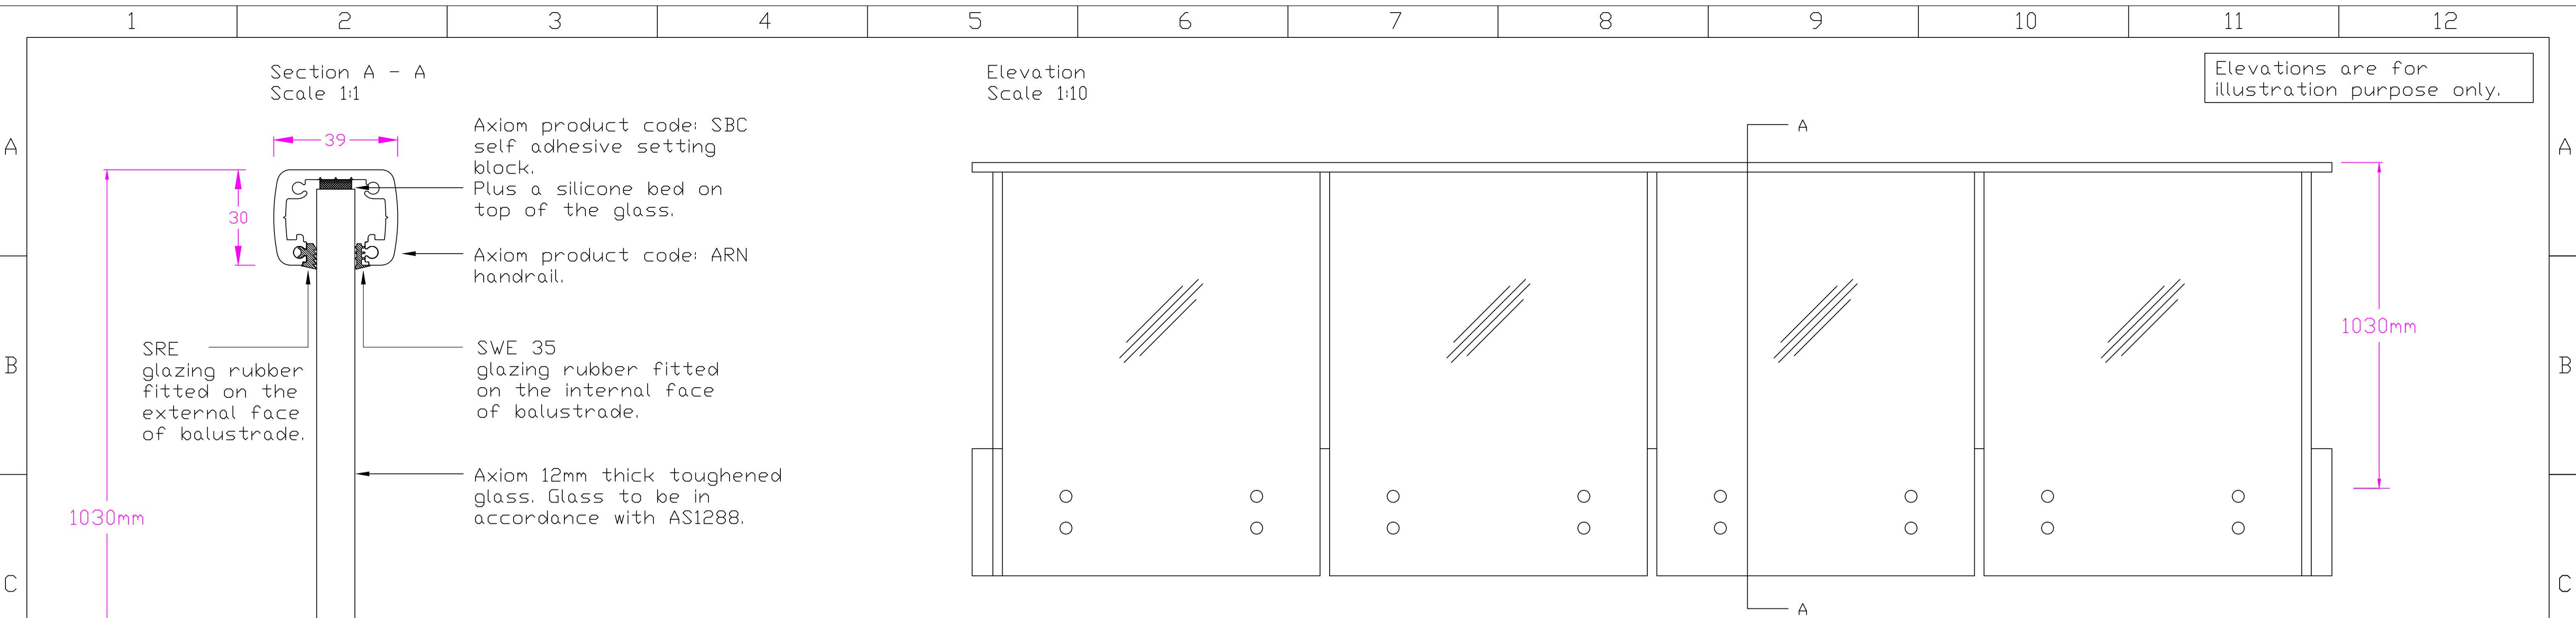

Read this drawing in conjunction with the relevant engineering drawings. All products must be installed as specified by the engineer.

Full specification

Stand off fitting, product code: AS03830, stainless steel fitting 38mm Dia. x 30mm long standoff.

Handrail, product code: ARN - Slimline handrail

Glass: 12mm thick toughened, maximum width of each glass panel is 1200mm

Handrail setting block, product code SBC, size 25mm x 10mm x 3mm thick.

	Style: AxiLume Frameless Balustrade	Scale as shown @ A1	Drawing n°. SD6001-617	Checked by: CM	Job N°.	Proprietary and Confidential This drawing remains the sole property of Axiom Group Pty Ltd. It must not be reproduced in part or in whole without consent from the Directors. Axiom reserves the right to amend drawings in the interest of continuous improvement. E & D E
	Suite: Panorama Suite	Paper Size: A1	Drawn by: C. Richardson	Revision:	Drawing type: Suite drawing	
	Product: AS03830 Stainless steel standoff fitting with ARN handrail.	Unless otherwise stated all dimensions are in MM	Date: 31 / 3 / 2015		This drawing has been produced using AutoCAD LT 2015	