
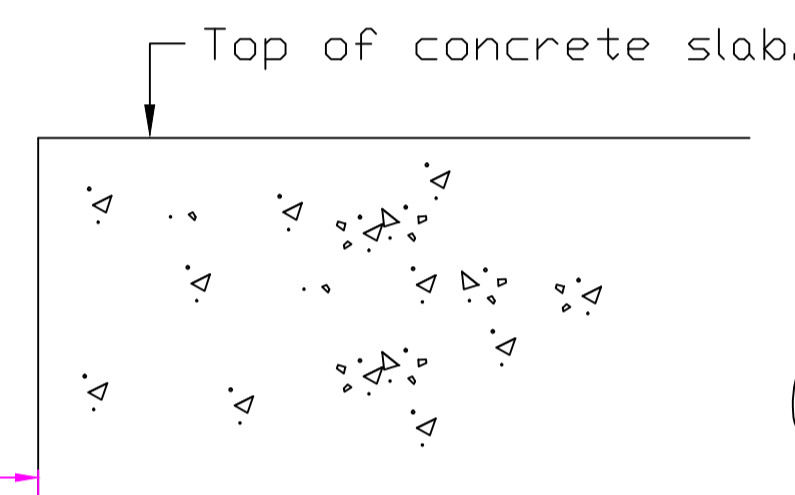
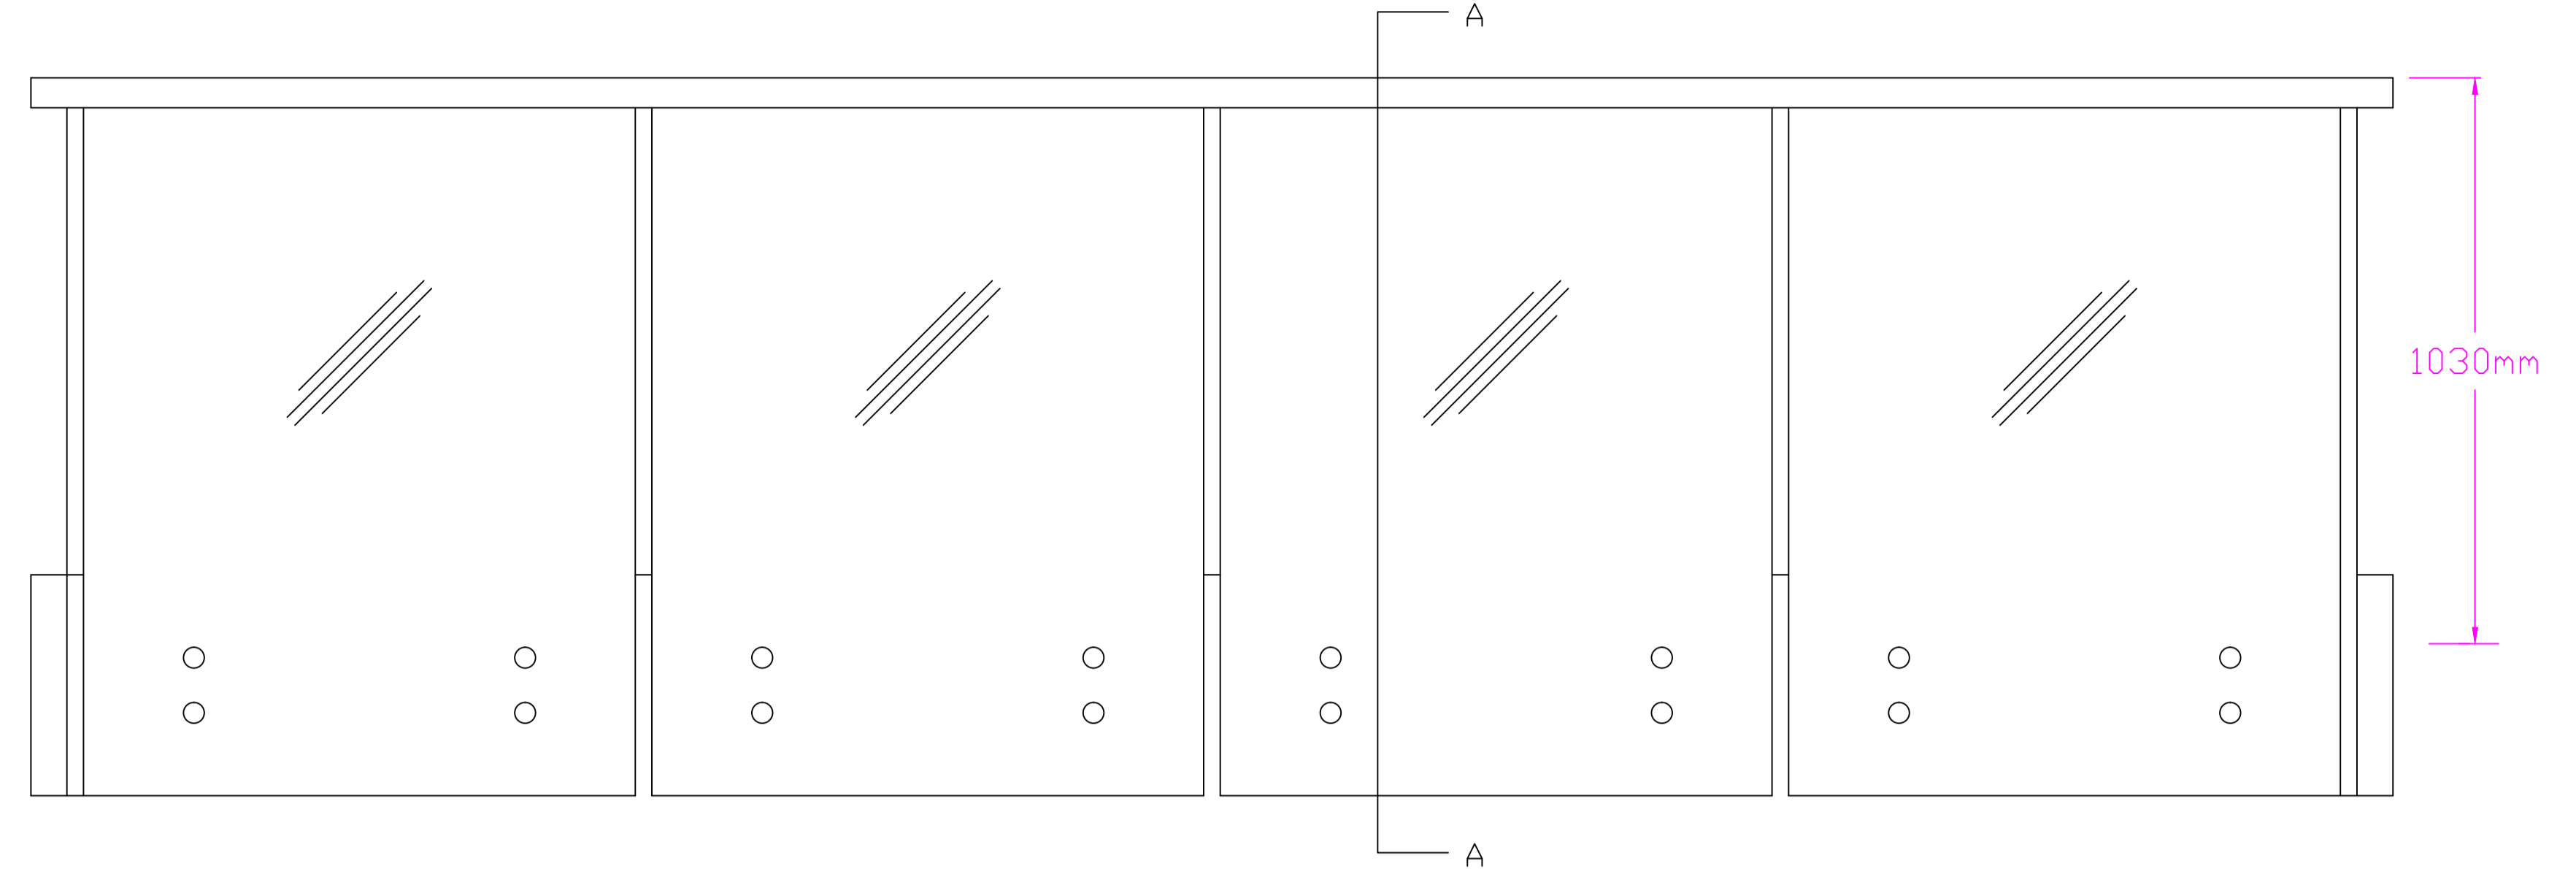



Section A - A
Scale 1:1

Elevation
Scale 1:10

Elevations are for illustration purpose only.

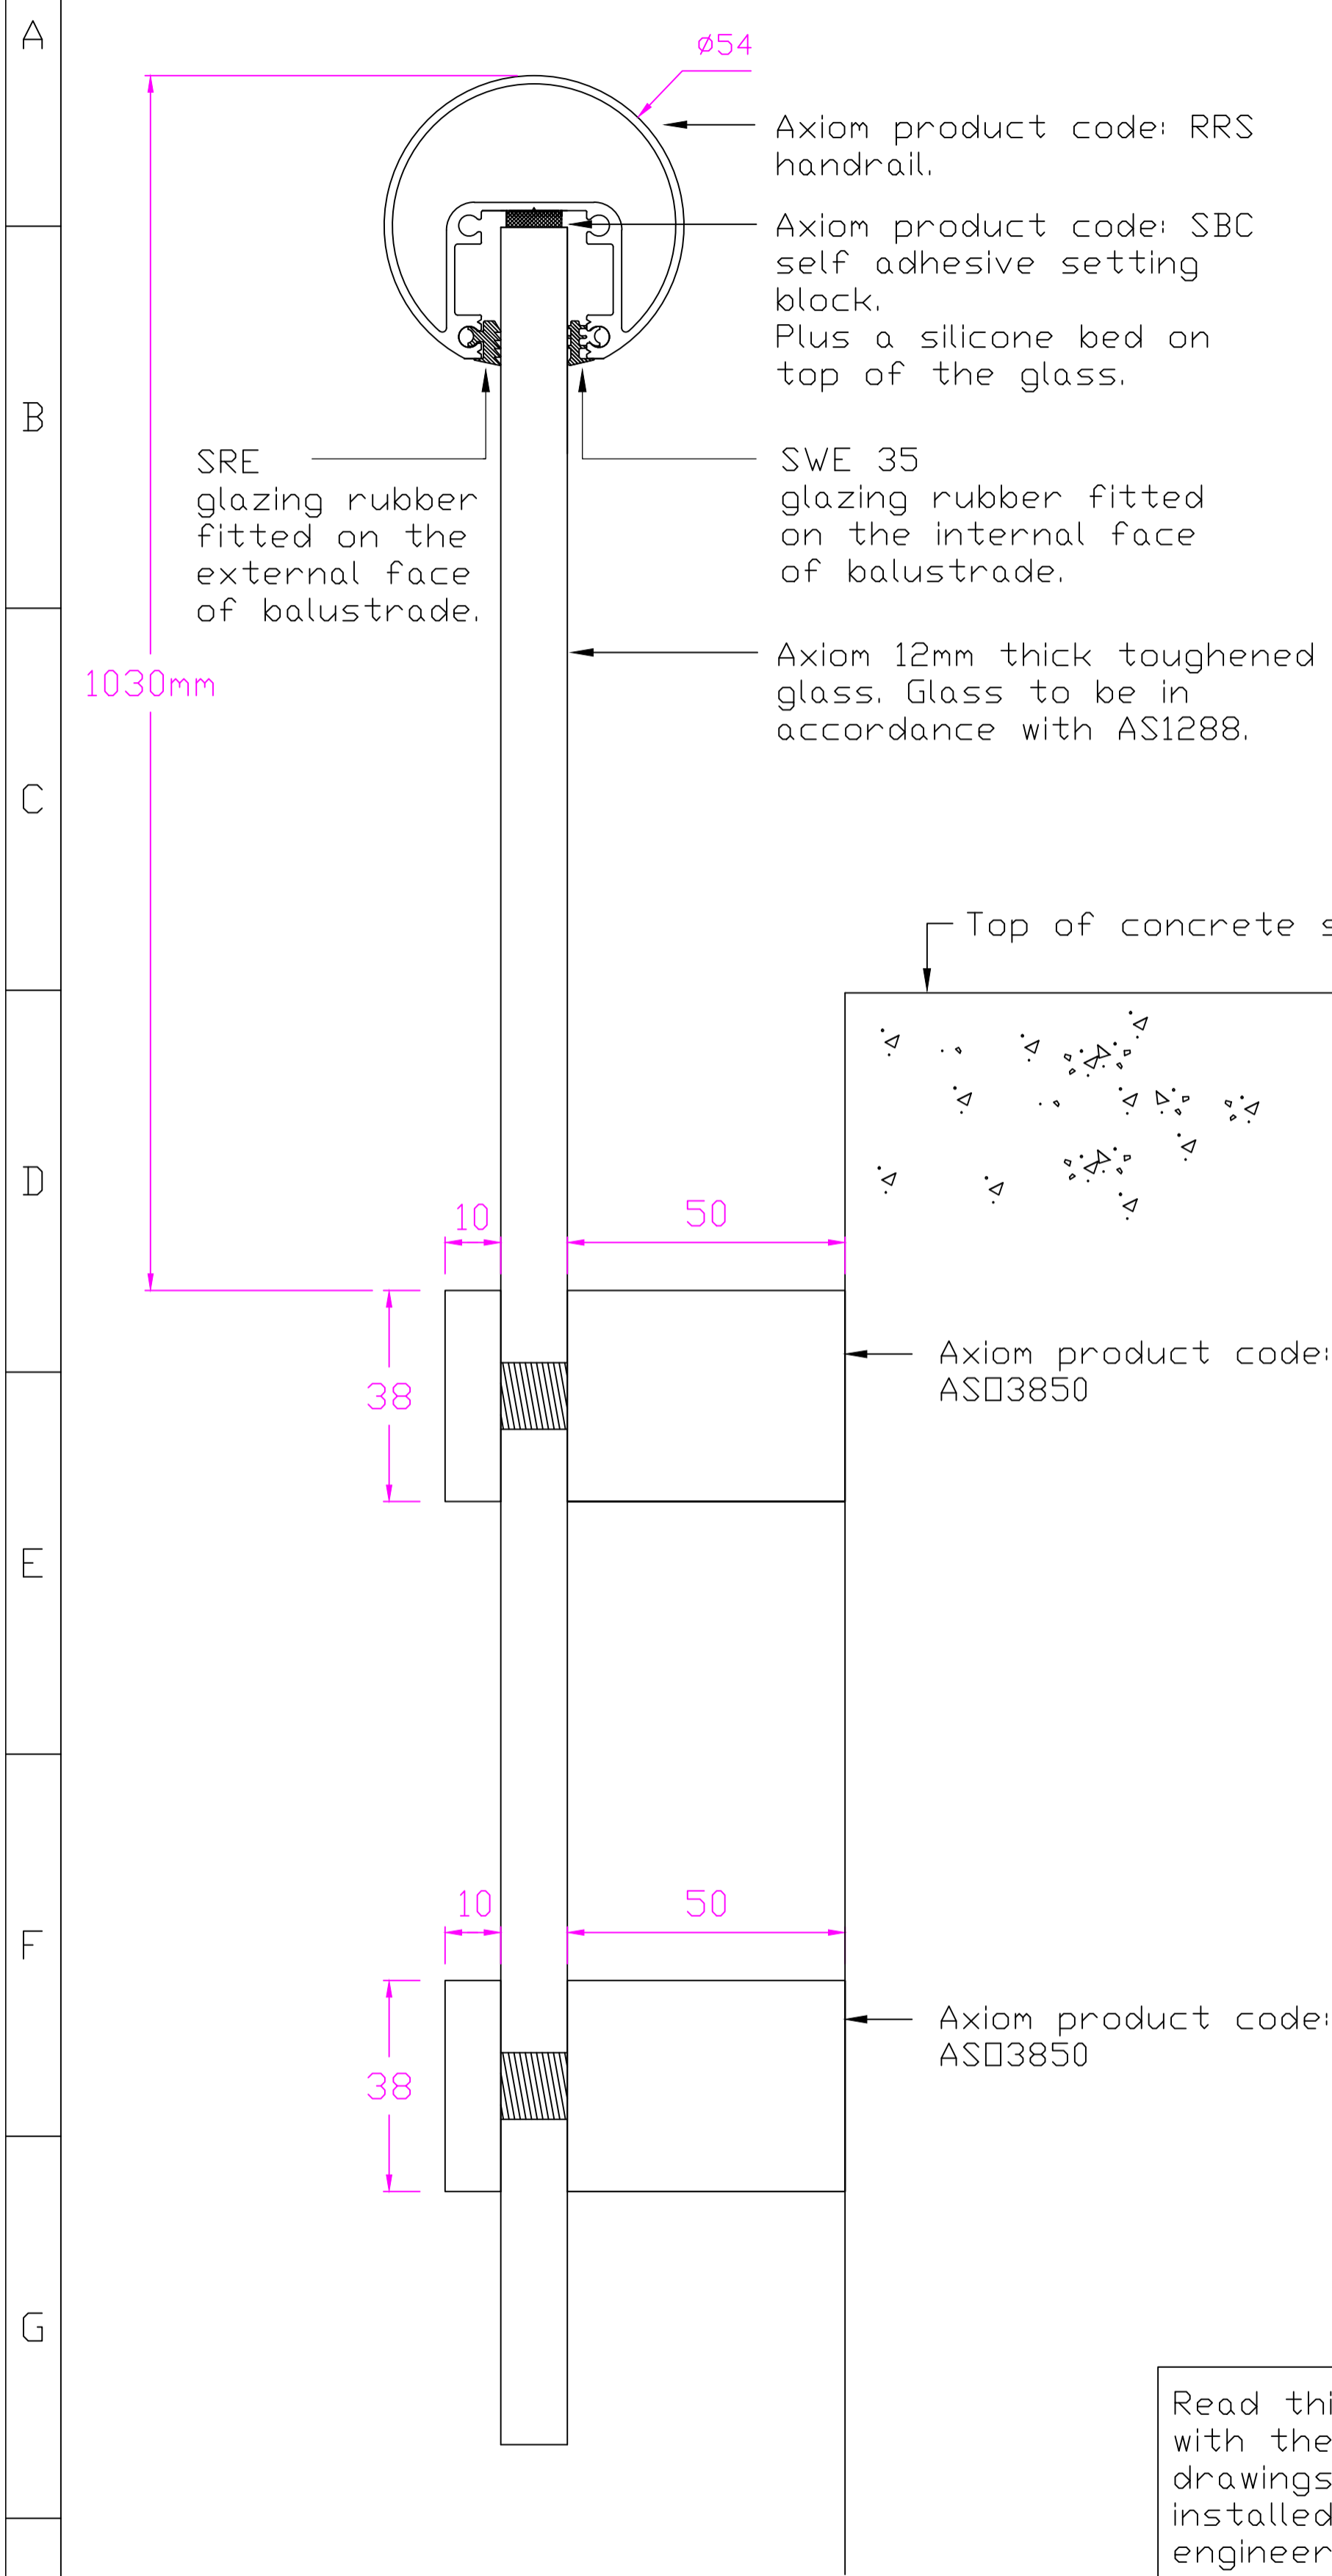

Isometric view
Scale 1:10

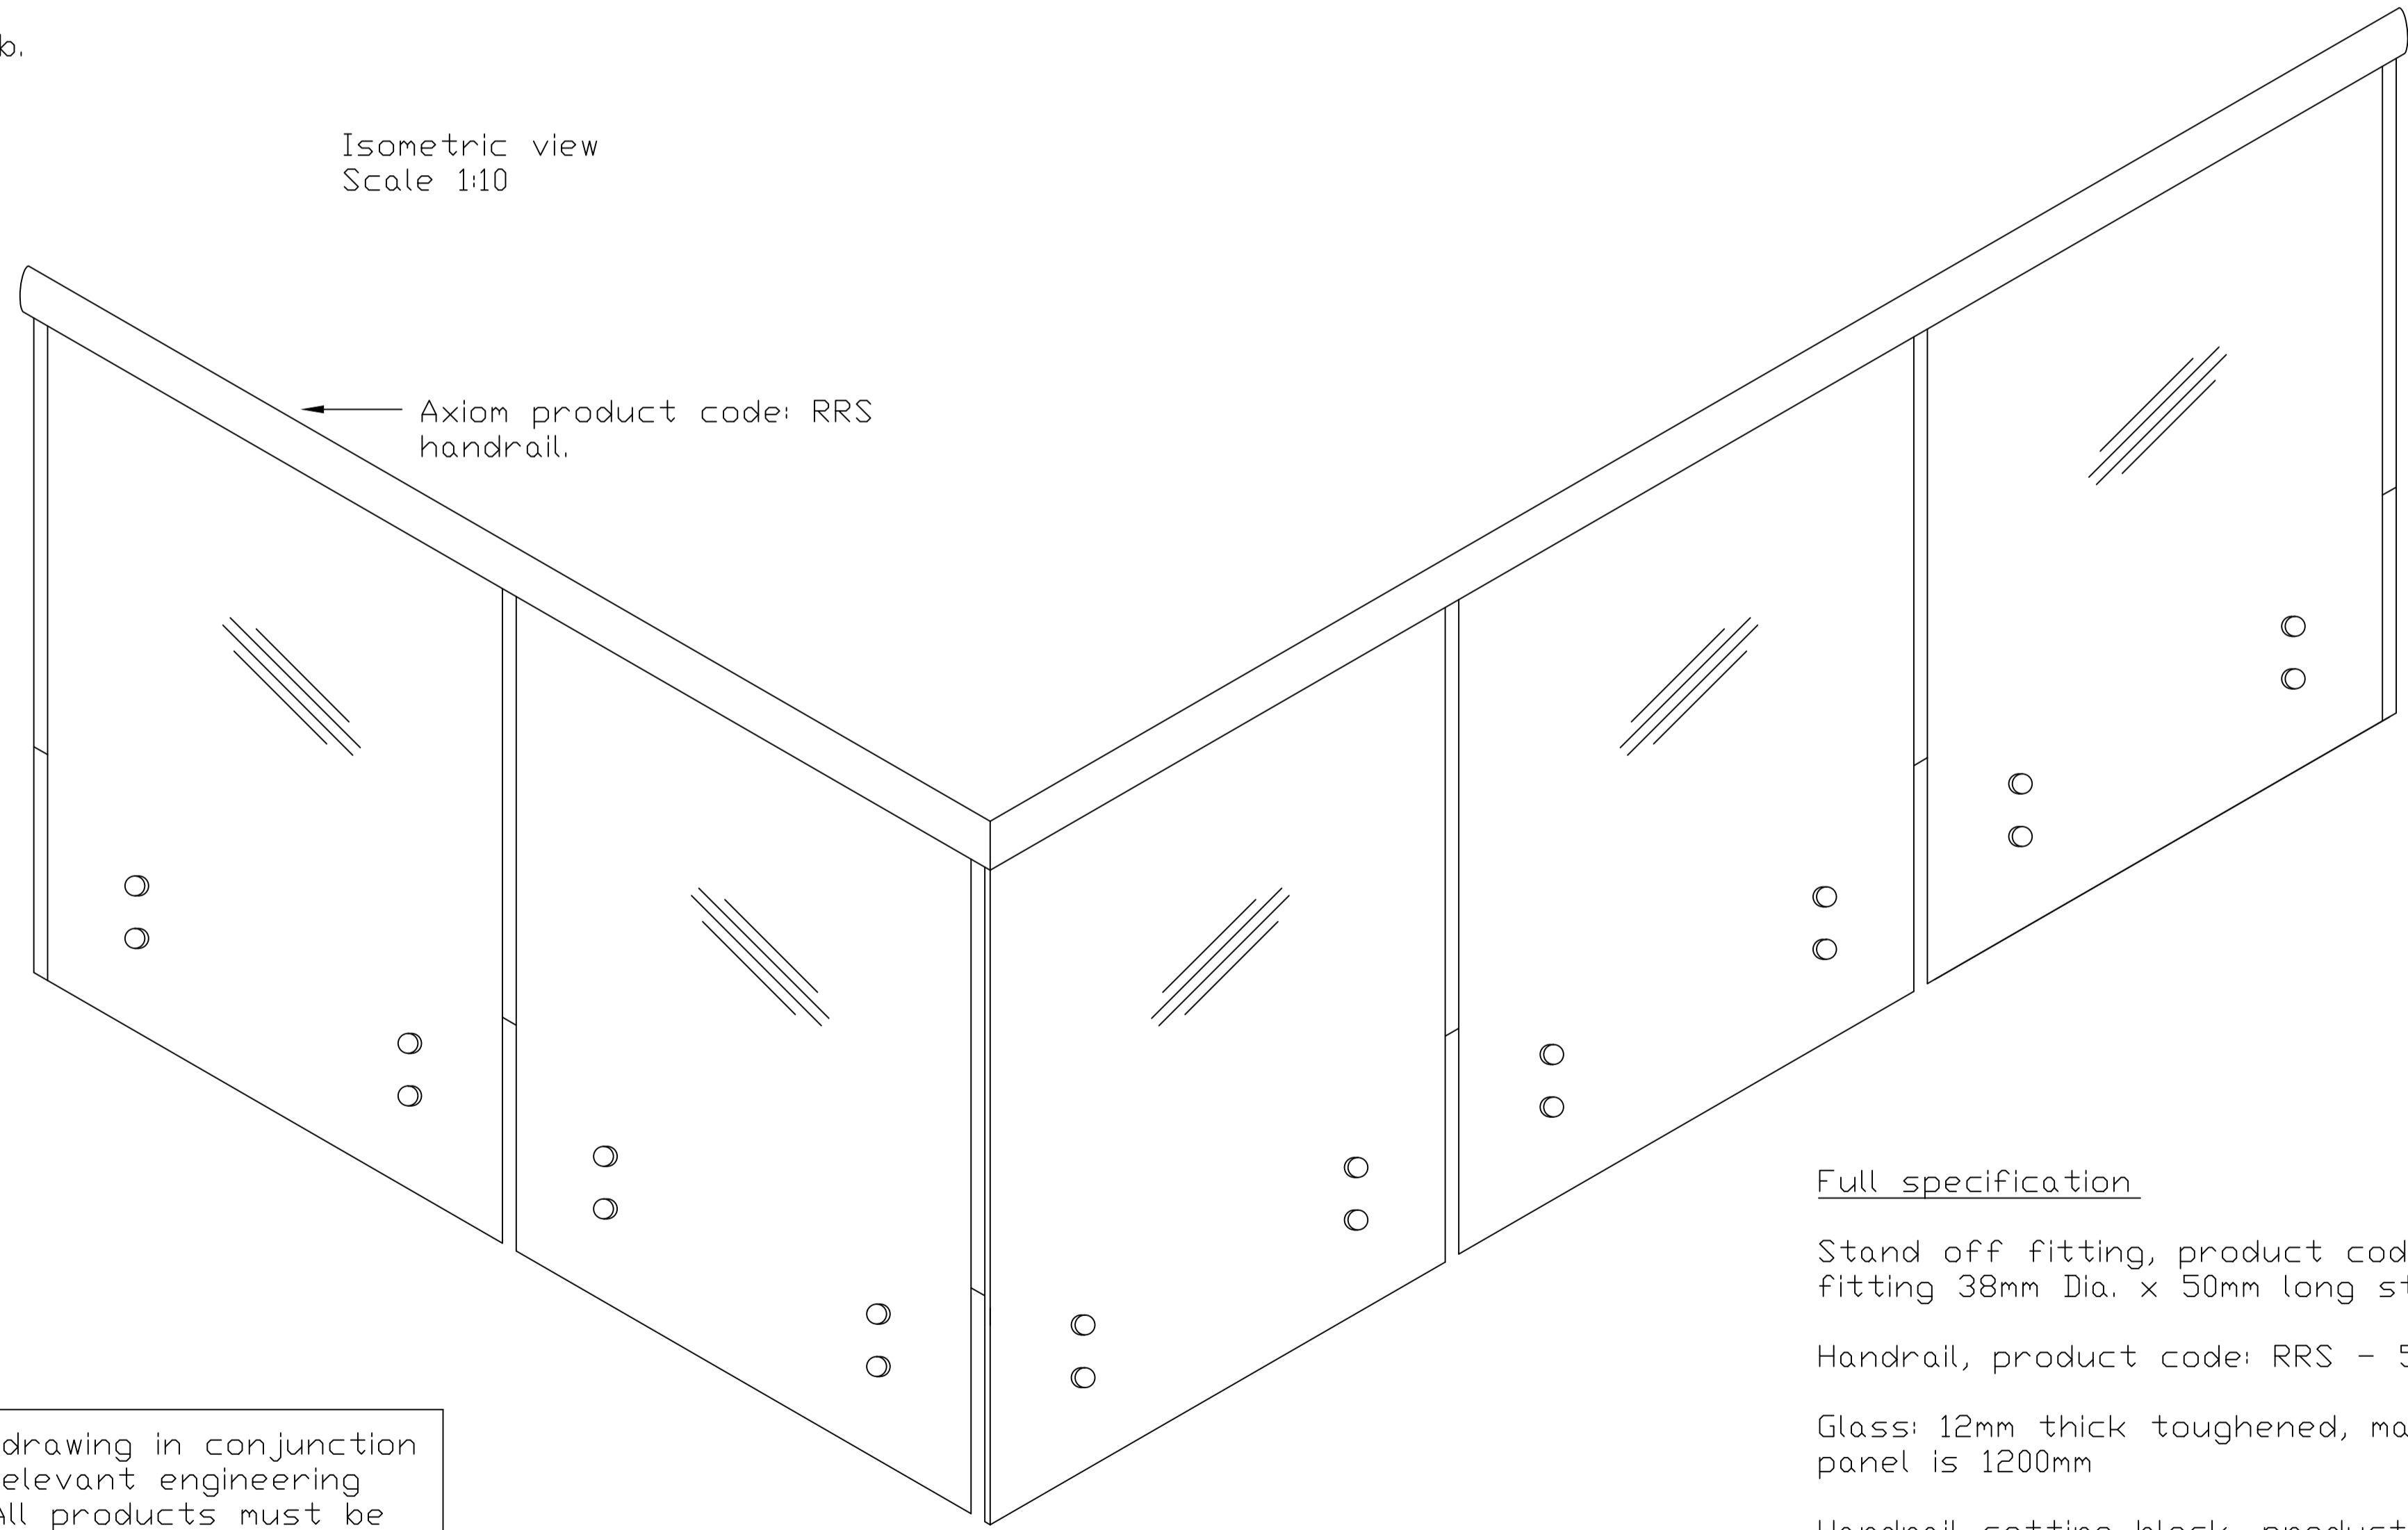

Read this drawing in conjunction with the relevant engineering drawings. All products must be installed as specified by the engineer.

Full specification

Stand off fitting, product code: ASO3850, stainless steel fitting 38mm Dia. x 50mm long standoff.

Handrail, product code: RRS - 54mm Diameter handrail

Glass: 12mm thick toughened, maximum width of each glass panel is 1200mm

Handrail setting block, product code SBC, size 25mm x 10mm x 3mm thick.



| | | | | | | |
|--|--|--|-------------------------|----------------|--|--|
| | Style: AxiLume Frameless Balustrade | Scale as shown @ A1 | Drawing n°. SD6001-620 | Checked by: CM | Job N°. | Proprietary and Confidential This drawing remains the sole property of Axiom Group Pty Ltd. It must not be reproduced in part or in whole without consent from the Directors. Axiom reserves the right to amend drawings in the interest of continuous improvement. E & D E |
| | Suite: Panorama Suite | Paper Size: A1 | Drawn by: C. Richardson | Revision: | Drawing type: Suite drawing | |
| | Product: ASO3850 Stainless steel standoff fitting with RRS handrail. | Unless otherwise stated all dimensions are in MM | Date: 31 / 3 / 2015 | | This drawing has been produced using AutoCAD LT 2015 | |