


Section A - A
Scale 1:1

Elevation
Scale 1:10

Elevations are for illustration purpose only.

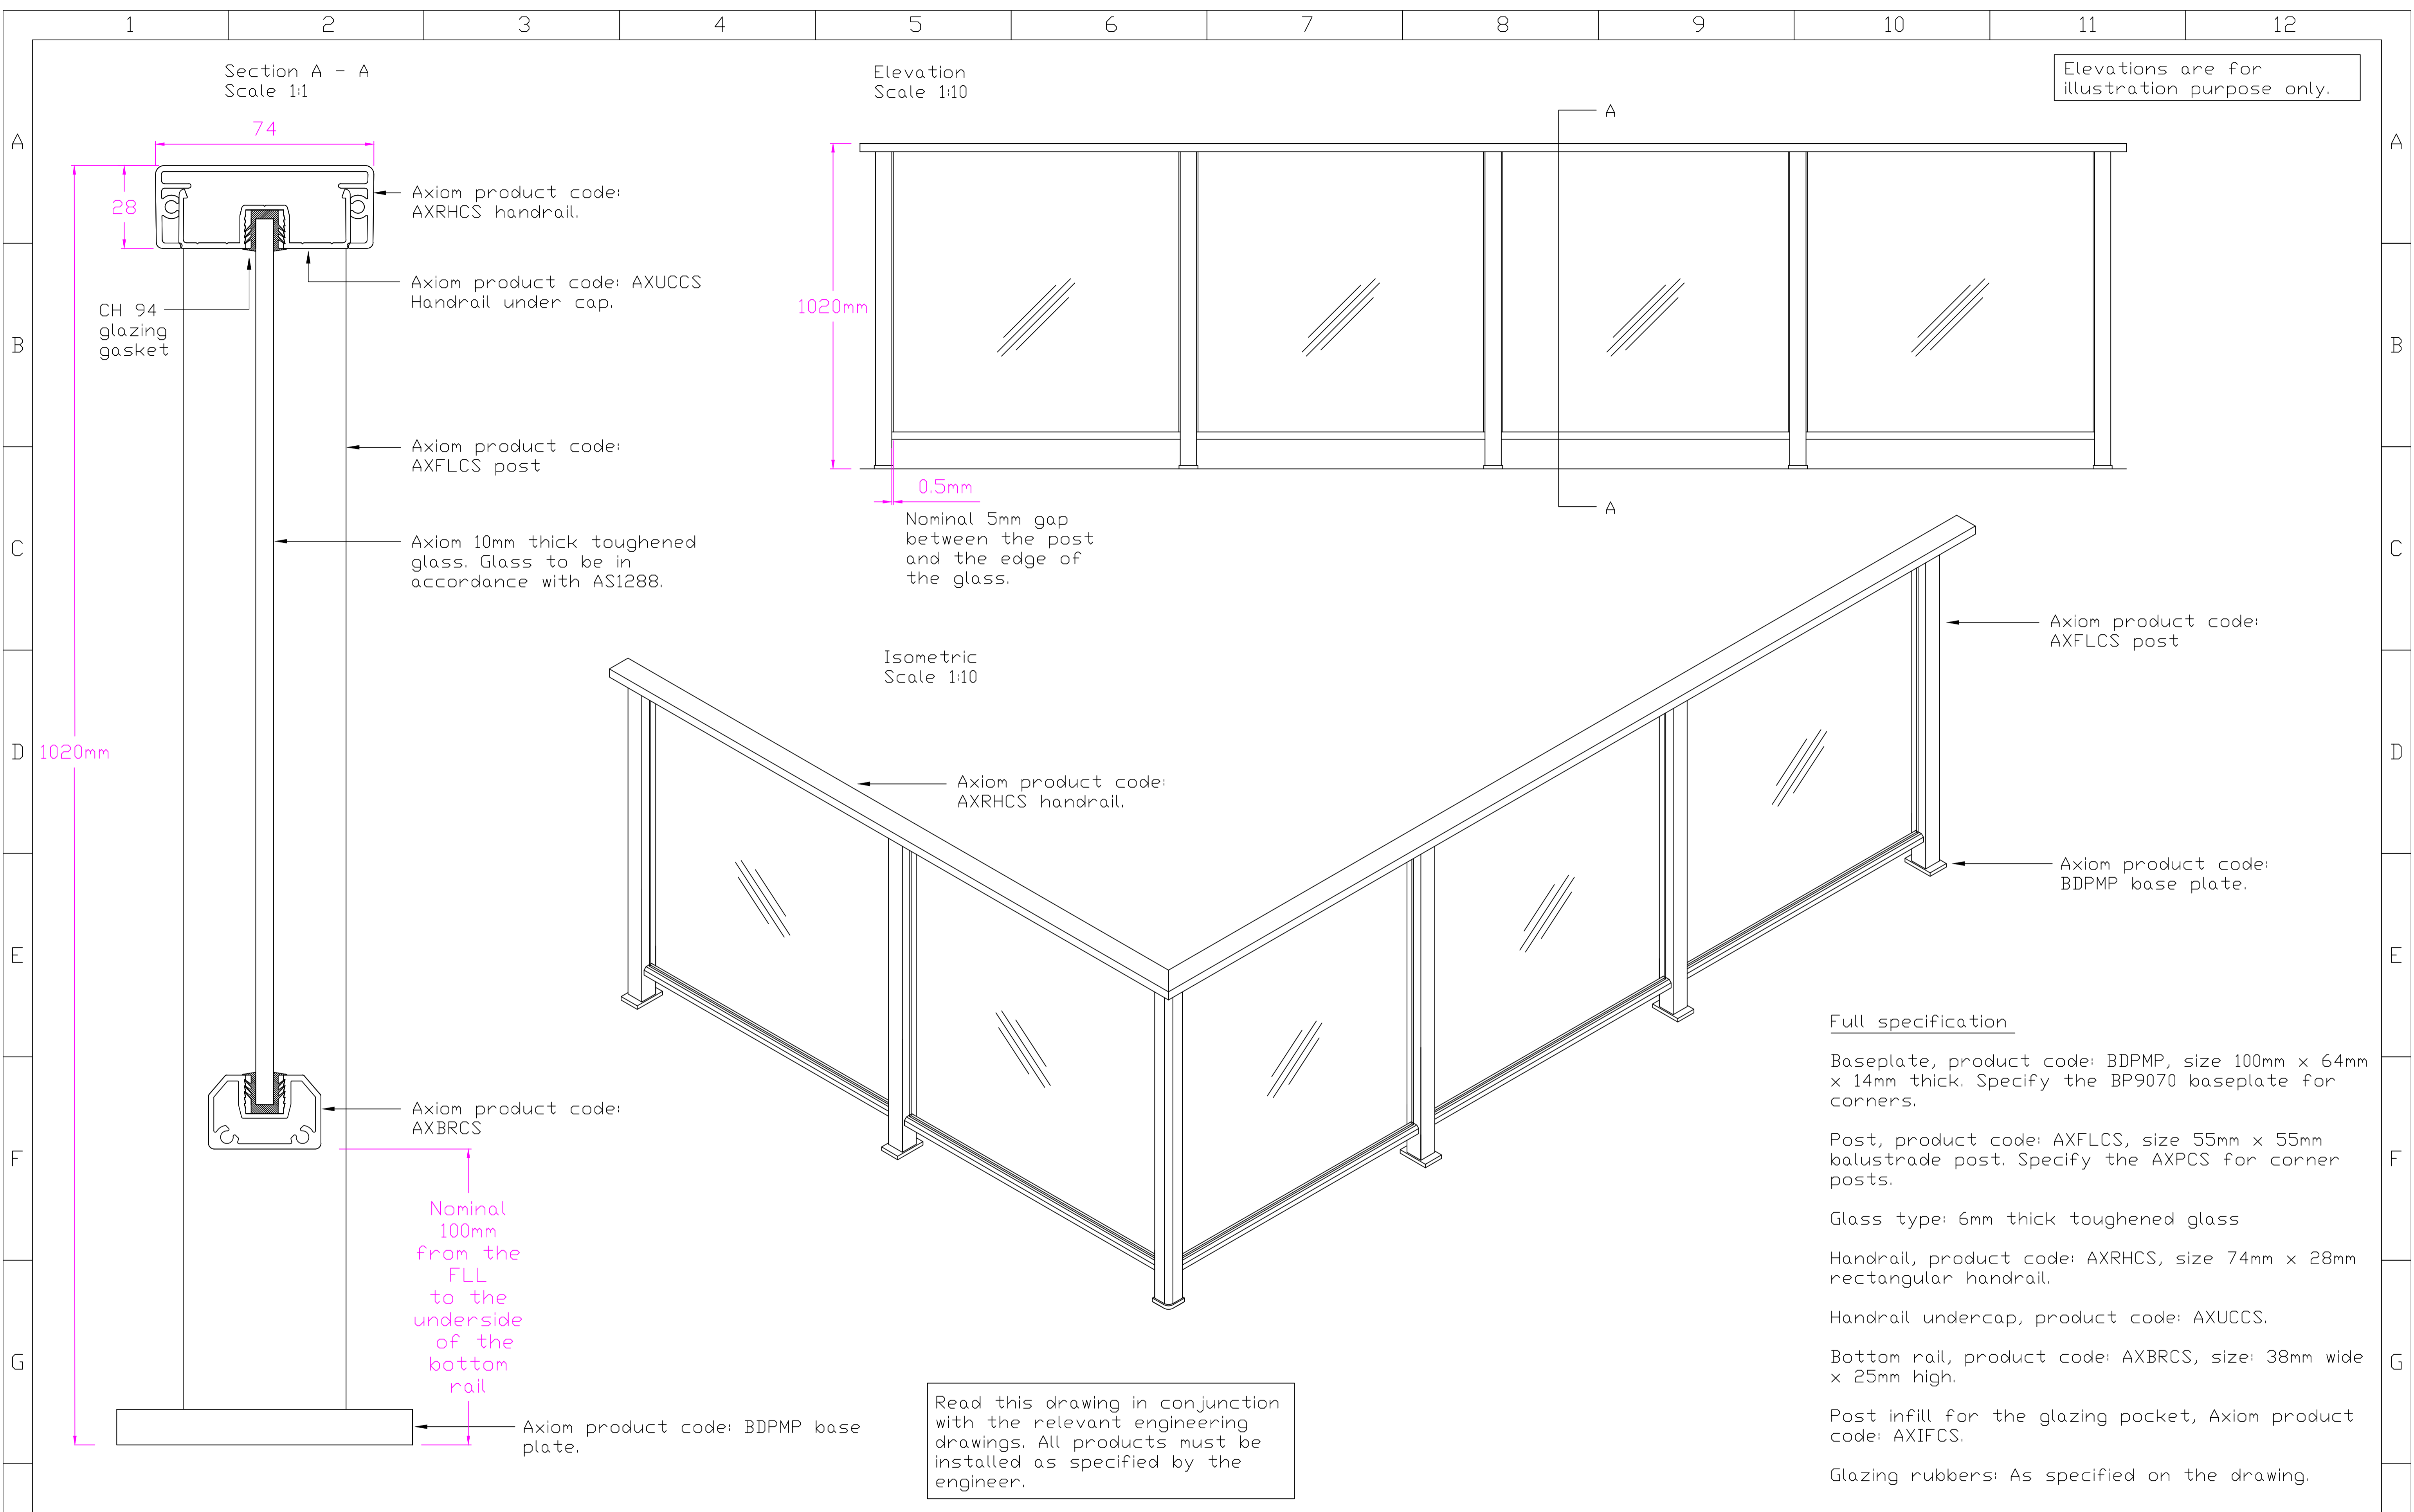

Axiom product code: AXRHCS handrail.

Axiom product code: AXUCCS Handrail under cap.

Axiom product code: AXFLCS post

Axiom 10mm thick toughened glass. Glass to be in accordance with AS1288.

Axiom product code: AXBRCS

Nominal 100mm from the FLL to the underside of the bottom rail

Axiom product code: BDPMP base plate.

Nominal 5mm gap between the post and the edge of the glass.

Isometric Scale 1:10

Axiom product code: AXRHCS handrail.

Axiom product code: AXFLCS post

Axiom product code: BDPMP base plate.

Full specification

Baseplate, product code: BDPMP, size 100mm x 64mm x 14mm thick. Specify the BP9070 baseplate for corners.

Post, product code: AXFLCS, size 55mm x 55mm balustrade post. Specify the AXPCS for corner posts.

Glass type: 6mm thick toughened glass

Handrail, product code: AXRHCS, size 74mm x 28mm rectangular handrail.

Handrail undercap, product code: AXUCCS.

Bottom rail, product code: AXBRCS, size: 38mm wide x 25mm high.

Post infill for the glazing pocket, Axiom product code: AXIFCS.

Glazing rubbers: As specified on the drawing.

Read this drawing in conjunction with the relevant engineering drawings. All products must be installed as specified by the engineer.

	Style: AxiLume Clearview System	Scale as shown @ A1	Drawing n°. SD6001-635	Checked by: CM	Job N°.	Proprietary and Confidential This drawing remains the sole property of Axiom Group Pty Ltd. It must not be reproduced in part or in whole without consent from the Directors. Axiom reserves the right to amend drawings in the interest of continuous improvement. E & D E
	Suite: Vista Suite	Paper Size: A1	Drawn by: C. Richardson	Revision:	Drawing type: Suite drawing	
	Product: AXFLCS post and BDPMP baseplate, with AXRHCS rectangular handrail.	Unless otherwise stated all dimensions are in MM	Date: 31 / 3 / 2015		This drawing has been produced using AutoCAD LT 2015	